



ELEVATION 1 - EAST

YMCA hostel


Hostel car parking



ELEVATION 2 - NORTH

Residential development (outline only)

YMCA hostel

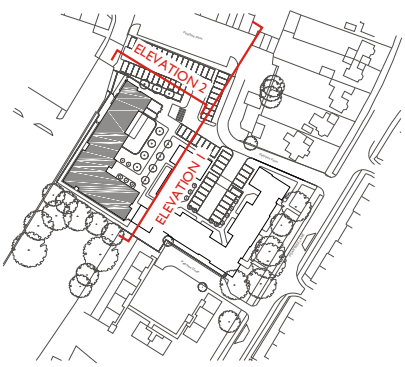

KEY PLAN

PROPOSED MATERIALS ARE SHOWN ON THE ELEVATIONS AND DESCRIBED IN THE KEY. THEY ARE INDICATIVE ONLY AND ARE TO BE AGREED BY CONDITION

KEY

- BRICK
- RECESSED WINDOW DETAIL WITH BRONZE METAL WINDOWS, COLOURED SURROUNDS AND ACCENT PANELS
- ENTRANCE VESTIBULE CURTAIN WALLING WITH GREY METAL FRAMES
- ENTRANCE CANOPY
- PATTERNED BRICK WORK
- GREY METAL LOUVRES TO ROOF PLANT AREA - SIZE SHOWN INDICATIVELY

FOR PLANNING

A	06/12	DRAWINGS UPDATED TO REFLECT CURRENT DRAINAGE STRATEGY. MATERIALS PALETTE UPDATED.	AE
REV	DATE	NOTE	IN

Project  
YMCA  
PEARTREE LANE  
WELWYN GARDEN CITY

Title  
PROPOSED  
EAST AND NORTH  
ELEVATIONS

Scale 1:200	@ A2	Date SEPT 2019
Drawn SD	Checked AL	Revision A
Drawing Number 8057 / P114		

Saunders  
Architecture + Urban Design