



This drawing to be read in accordance with the specification/Bills of Quantities and related drawings.
No Dimensions to be scaled from this drawing. All stated dimensions to be verified on site and the Architect notified of any discrepancies.

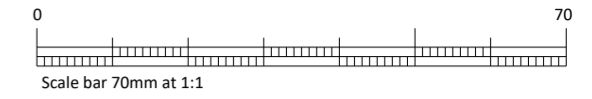

ELEVATION 3 - WEST




ELEVATION 4 - SOUTH

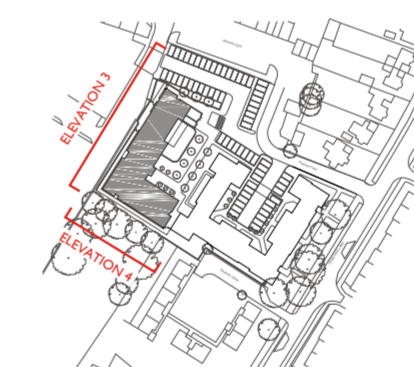

KEY PLAN

PROPOSED MATERIALS ARE SHOWN ON THE ELEVATIONS AND DESCRIBED IN THE KEY. THEY ARE INDICATIVE ONLY AND ARE TO BE AGREED BY CONDITION

KEY

-  BRICK
-  RECESSED WINDOW DETAIL WITH BRONZE METAL WINDOWS, COLOURED SURROUNDS AND ACCENT PANELS
-  CURTAIN WALLING WITH GREY METAL FRAMES
-  GREY BOX GUTTER AND DOWNPIPES
-  GREY METAL LOUVRES TO ROOF PLANT AREA - SIZE SHOWN INDICATIVELY

FOR PLANNING

REV	DATE	NOTE	IN
A	06/12	DRAWINGS UPDATED TO REFLECT CURRENT DRAINAGE STRATEGY. MATERIALS PALETTE UPDATED.	AE

Project

YMCA
PEARTREE LANE
WELWYN GARDEN CITY

Title

PROPOSED
WEST AND SOUTH
ELEVATIONS

Scale	Date
1:200 @A2	SEPT 2019
Drawn	Checked
SD	AL

Drawing Number	Revision
8057 / P115	A

Saunders
Architecture + Urban Design