



This drawing to be read in accordance with the specification/Bills of Quantities and related drawings.  
No Dimensions to be scaled from this drawing. All stated dimensions to be verified on site and the Architect notified of any discrepancies.

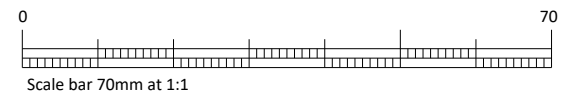

#### KEY PLAN

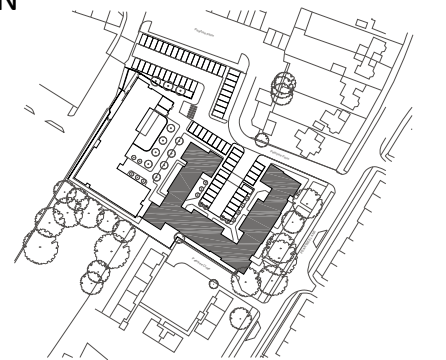

#### KEY

- 1 BED ROOM FLAT
- 2 BED ROOM FLAT
- CIRCULATION AREA
- BIN AND CYCLE STORE
- STOREY OUTLINE

## FOR PLANNING

A	06/12	DRAWINGS UPDATED TO REFLECT CURRENT DRAINAGE STRATEGY, ROOFSCAPE TO RESIDENTIAL DEVELOPMENT UPDATED	AE
REV	DATE	NOTE	IN

Project

**YMCA**  
**PEARTREE LANE**  
**WELWYN GARDEN CITY**

Title

**PROPOSED**  
**BLOCK PLANS**

Scale 1:500 @ A2	Date SEP 2019
Drawn JH	Checked MB
Drawing Number <b>8057/P120</b>	Revision <b>A</b>

**Saunders**  
Architecture+UrbanDesign