



This drawing to be read in accordance with the specification/Bills of Materials and related drawings. No Dimensions to be scaled from this drawing. All stated dimensions to be verified on site and the Architect notified of any discrepancies.

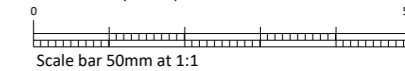

KEY PLAN

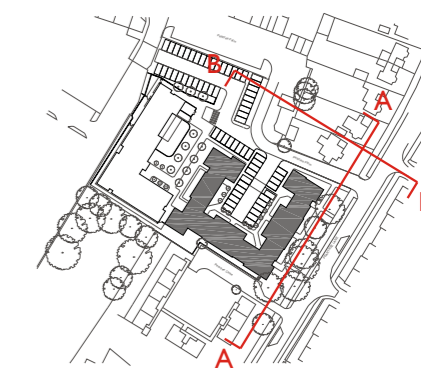

KEY

- - - HYBRID PLANNING APPLICATION SITE BOUNDARY
- · - · - BOUNDARY BETWEEN HOSTEL AND RESIDENTIAL DEVELOPMENTS



STREETSCENE - AA



ELEVATION - BB

FOR PLANNING

A	06/12	DRAWINGS UPDATED TO REFLECT CURRENT DRAINAGE STRATEGY. ROOFSCAPE TO RESIDENTIAL DEVELOPMENT UPDATED.	AE
REV	DATE	NOTE	IN

Project

YMCA
PEARTREE LANE
WELWYN GARDEN CITY

Title

RESIDENTIAL
INDICATIVE STREETSCENE &
ELEVATION

Scale	1:500 @ A3	Date	AUG 2019
Drawn	AE	Checked	MB

Drawing Number	8057 / P121	Revision	A
----------------	-------------	----------	---

Saunders
Architecture + Urban Design