



ELEVATION - AA



ELEVATION - BB



ELEVATION - CC




ELEVATION - DD

NOTES

This drawing to be read in accordance with the specification/Bills of Quantities and related drawings. No Dimensions to be scaled from this drawing. All stated dimensions to be verified on site and the Architect notified of any discrepancies.

Scale bar 50mm at 1:1

KEY PLAN

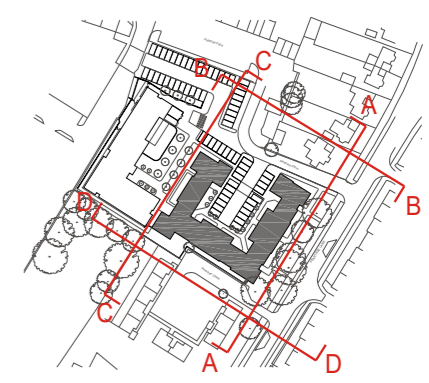

KEY

- - - HYBRID PLANNING APPLICATION SITE BOUNDARY
- - - BOUNDARY BETWEEN HOSTEL AND RESIDENTIAL DEVELOPMENTS

# FOR PLANNING

REV	DATE	NOTE	IN
B	17/09/20	ADDITION OF ELEVATION CC AND DD	JH
A	06/12/19	DRAWINGS UPDATED TO REFLECT CURRENT DRAINAGE STRATEGY. ROOFSCAPE TO RESIDENTIAL DEVELOPMENT UPDATED.	AE

Project

**YMCA  
PEARTREE LANE  
WELWYN GARDEN CITY**

Title

**RESIDENTIAL  
INDICATIVE STREETSCENE &  
ELEVATION**

Scale 1:500 @A3	Date SEP 2020
Drawn AE	Checked MB
Drawing Number <b>8057 / P121</b>	Revision <b>B</b>

**Saunders**  
Architecture+UrbanDesign

saundersarchitects.com | 01707 385300 | London | Manchester | Bristol | Welwyn