
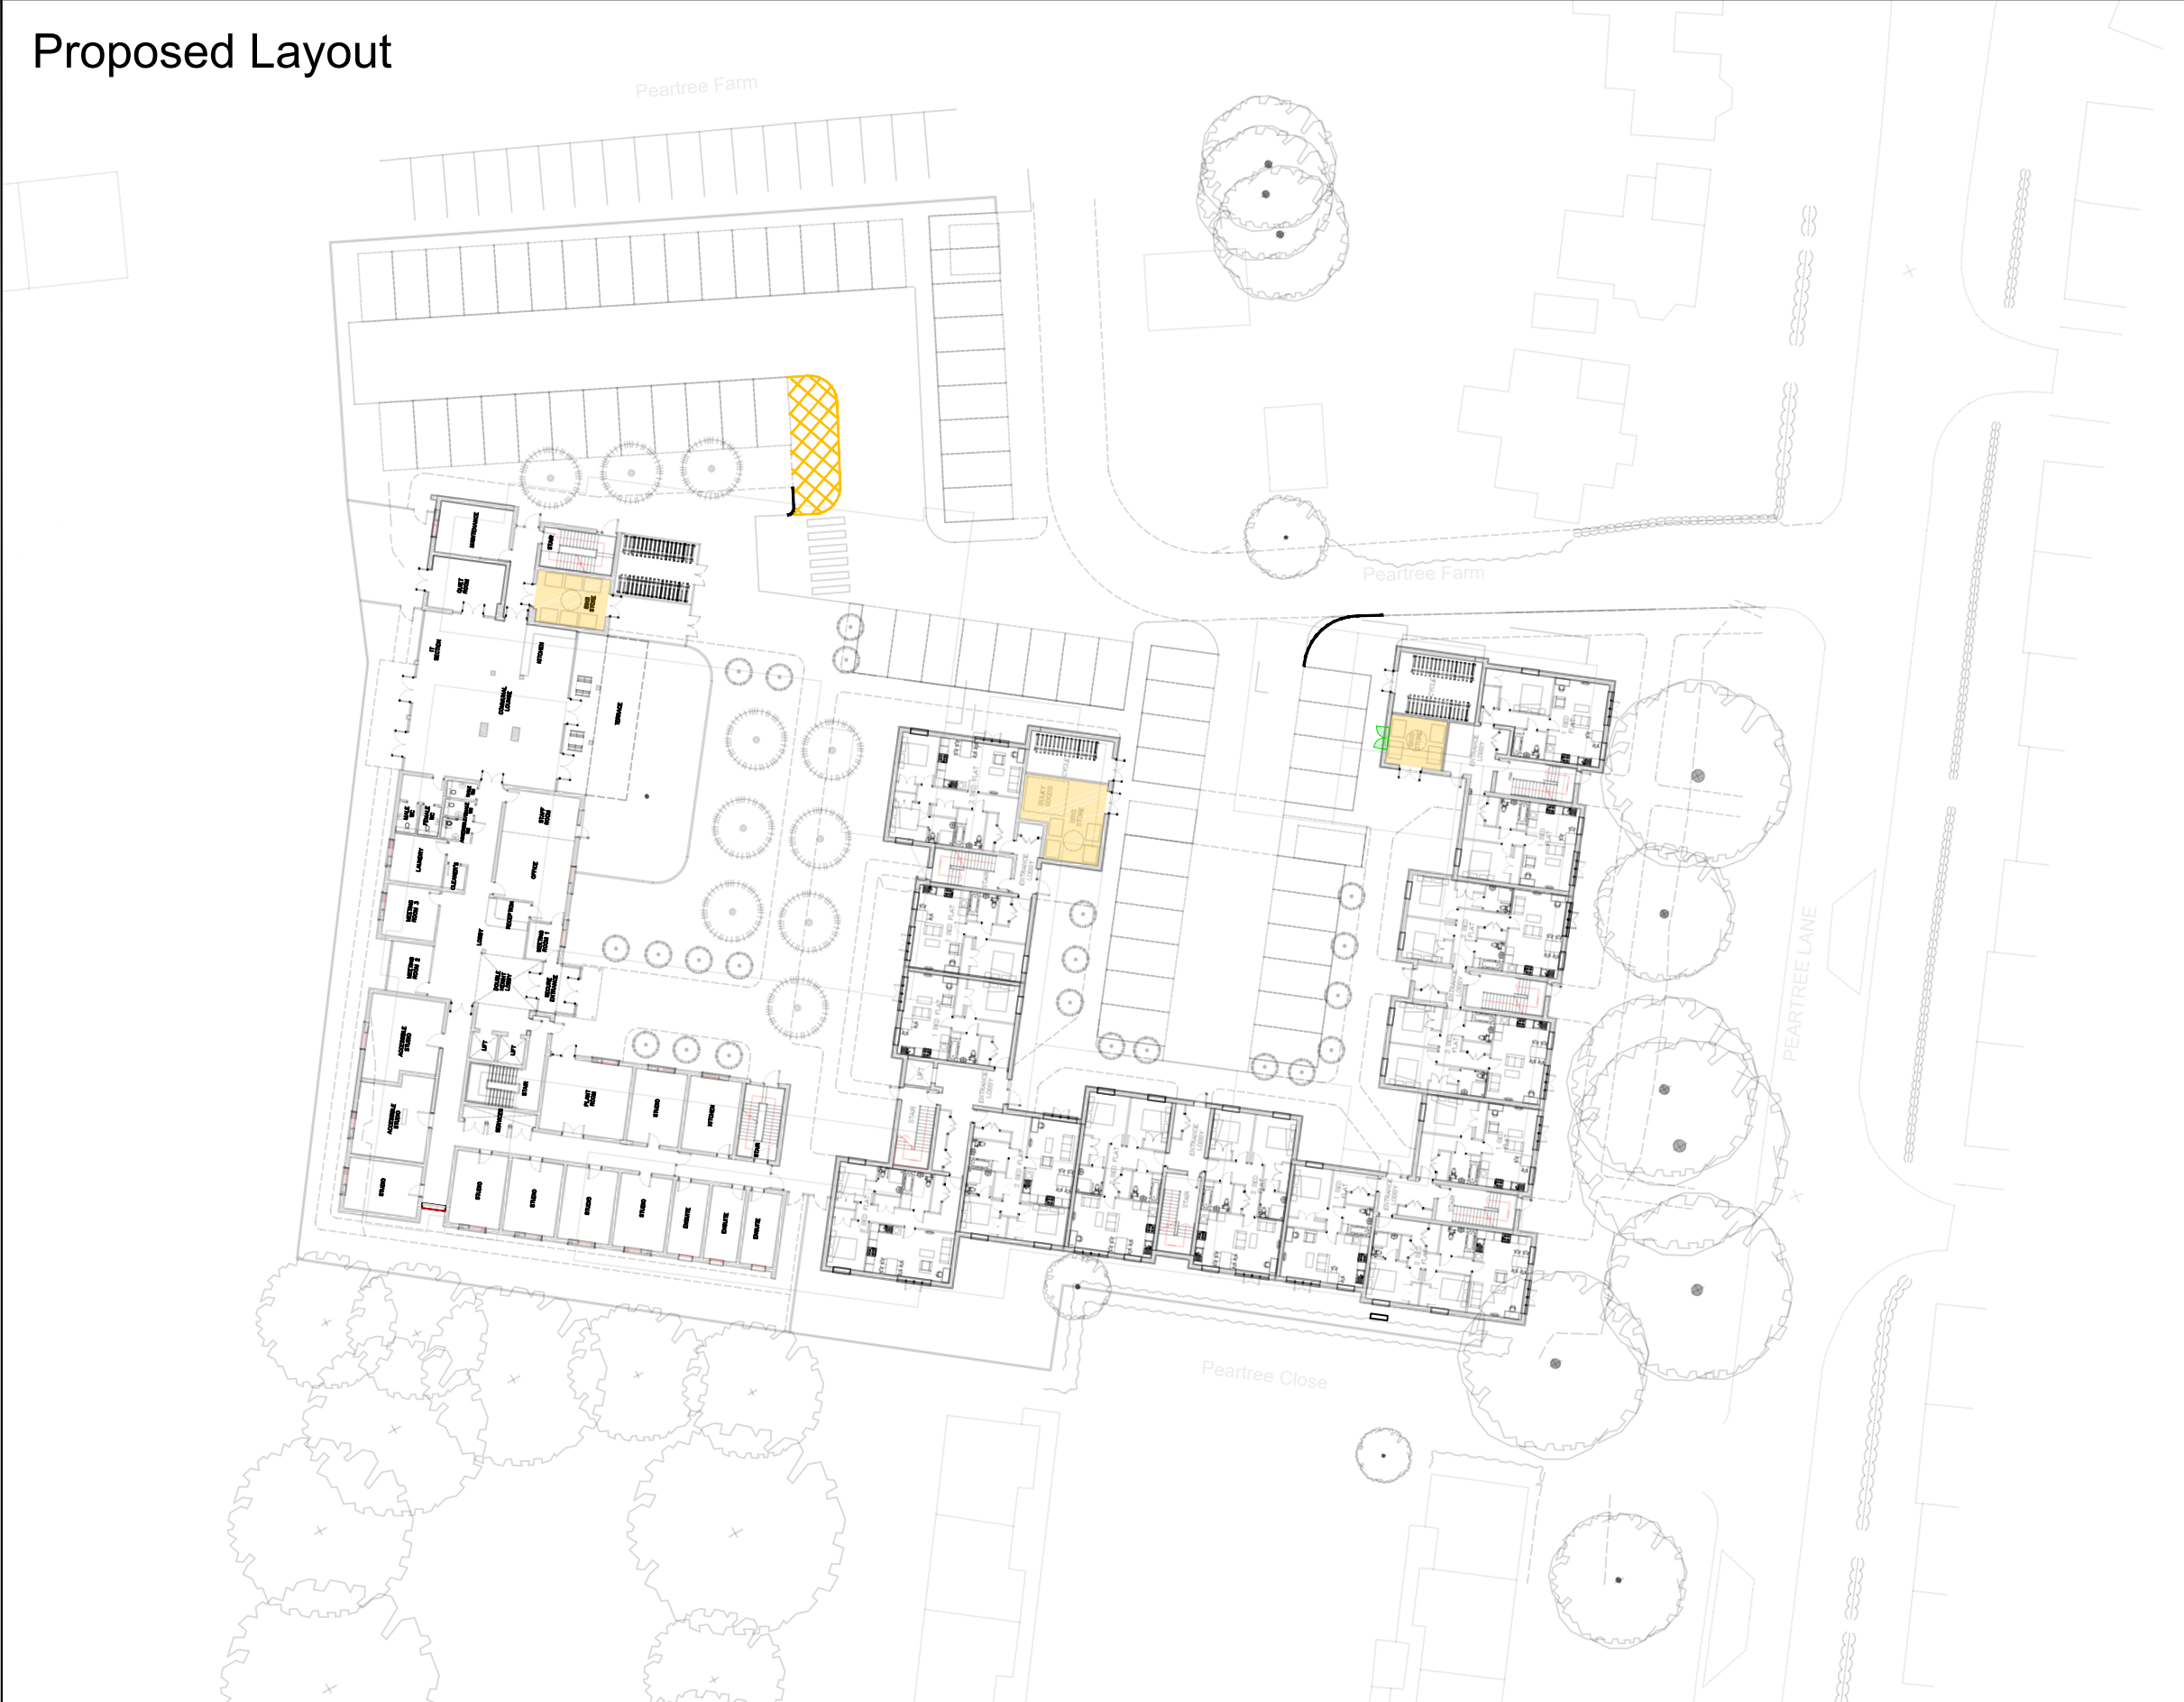
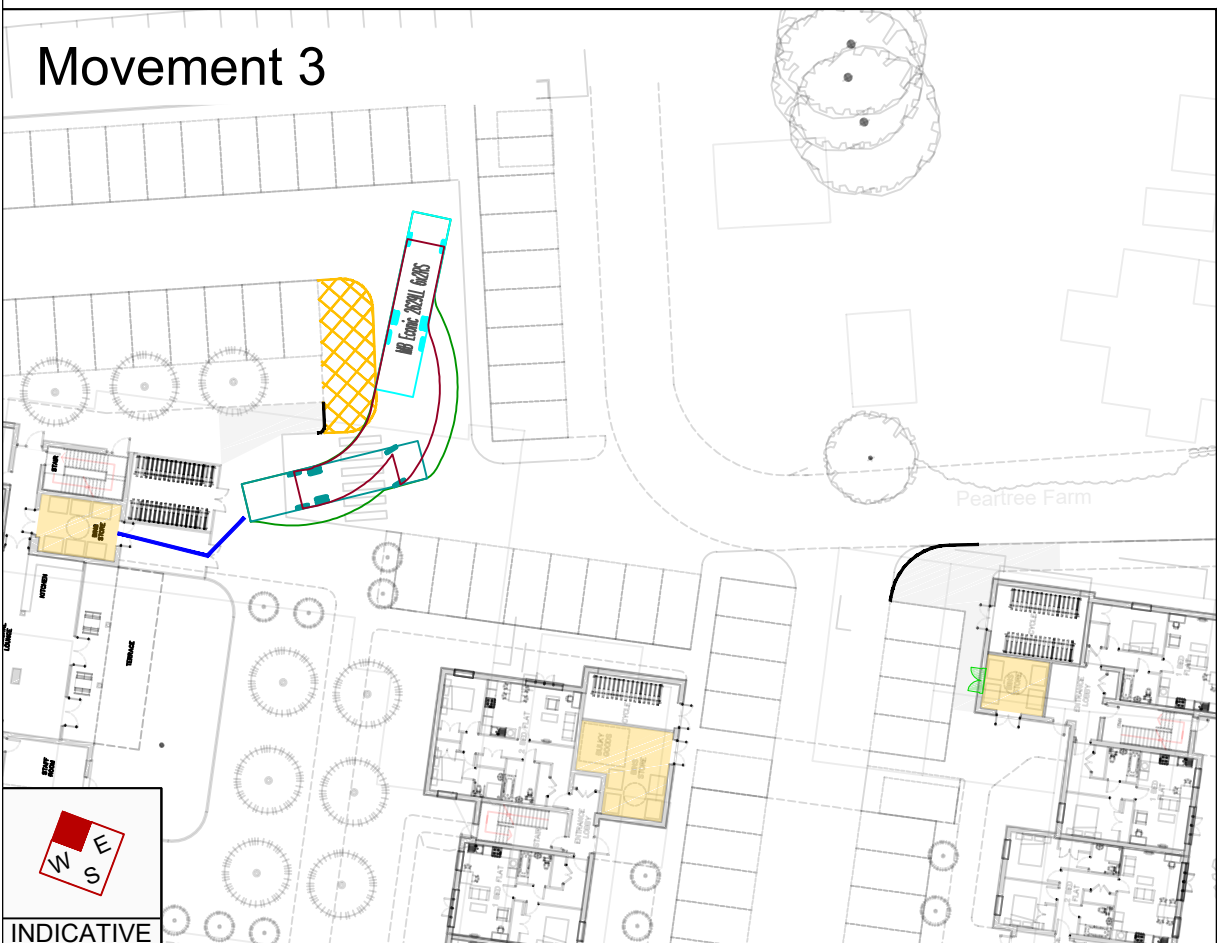
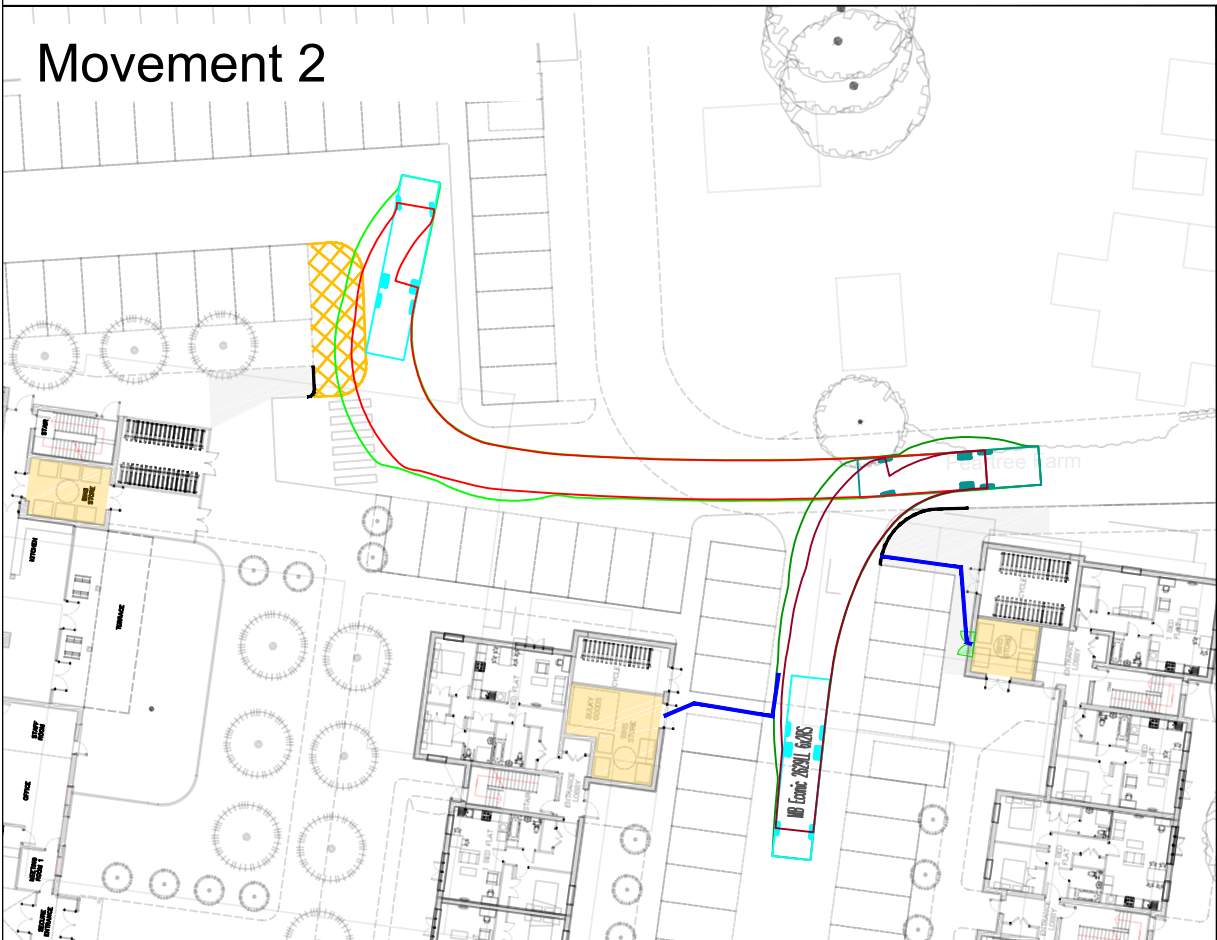


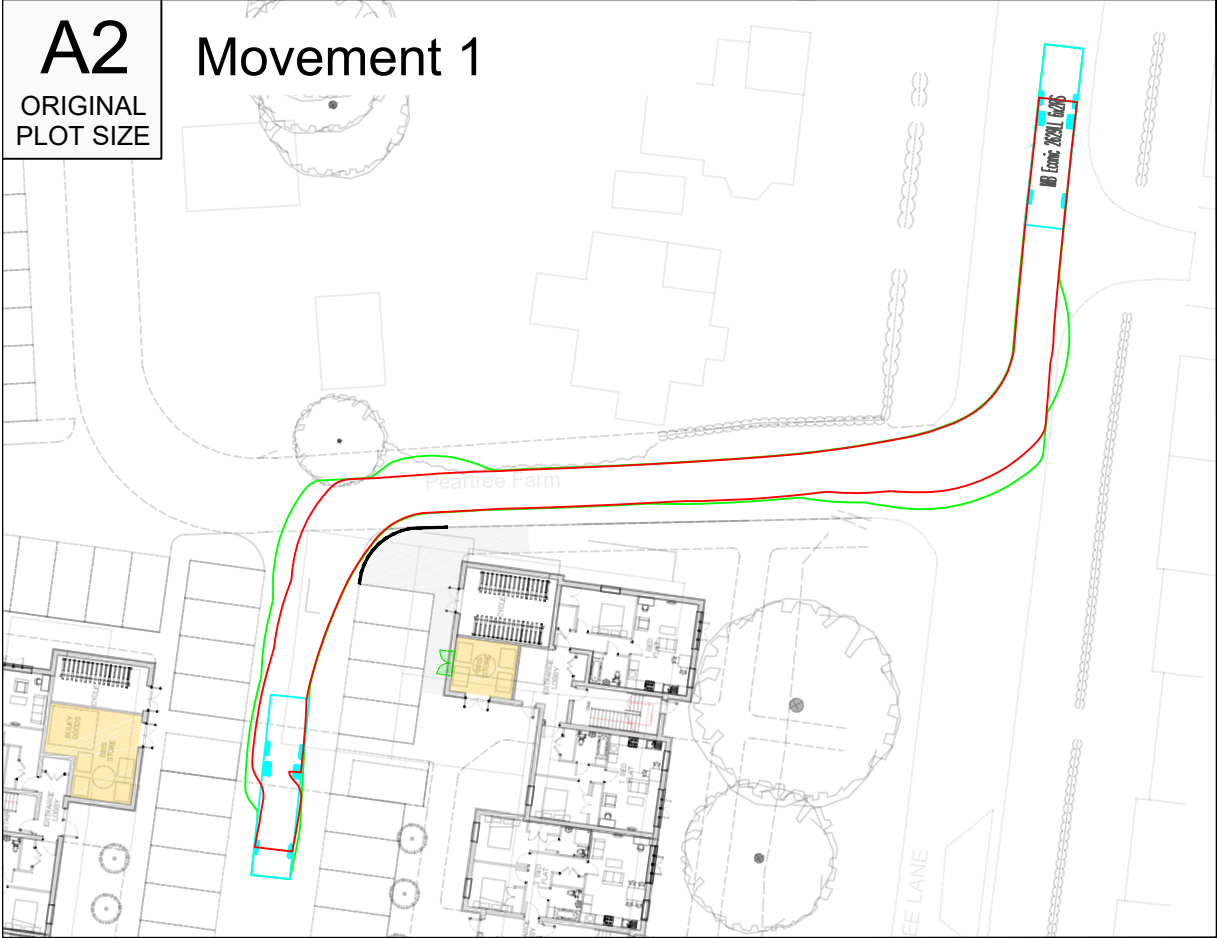

Reproduced from Ordnance Survey Superplan Data with the permission of The Controller of Her Majesty's Stationery Office. Crown Copyright - Licence No. AL100034021

NOTES:

1. Bin stores

=

2. 10m pull distance

=

3. Proposed kerb amendments

=

4. Proposed bin store door

=

5. Pedestrian route

=

12

1.85

5.25

1.35

MB Econic 2629LL 6x2RS

Overall Length

12.000m

Overall Width

2.550m

Overall Body Height

2.751m

Min Body Ground Clearance

0.304m

Track Width

2.500m

Lock to lock time

4.00s

Kerb to Kerb Turning Radius

8.994m

Rev	Date	Details	Drawn by	Checked by	Approved by
-	-	-	-	-	-

Bristol
Cambridge
London
Manchester
Oxford
Welwyn Garden City

tpa

Transport Planning Associates

90 High Holborn
London
WC1V 6LJ
020 7119 1155
www.tpa.uk.com

CLIENT:

YMCA

PROJECT:

ONE YMCA,
WELWYN GARDEN CITY

TITLE:

SWEPT PATH ANALYSIS
OF A 12M REFUSE VEHICLE

STATUS:

FOR INFORMATION

SCALE:	DATE:	DRAWN:	CHECKED:	APPROVED:
1:500	23/11/20	SMK	RJM	RJM

JOB NO:	DRAWING NO:	REVISION:
1903-19	SP06	-

RESERVED COPYRIGHT