



ELEVATION - AA

Block C Block B Block A



ELEVATION - BB

Block A Block D Block F YMCA hostel (in outline)



ELEVATION - CC

Block F Block E



ELEVATION - DD


YMCA hostel (in outline) Block E Block D Block C

NOTES

This drawing to be read in accordance with the specification/Bills of Materials and related drawings. No Dimensions to be scaled from this drawing. All stated dimensions to be verified on site and the Architect notified of any discrepancies.

Scale bar 50mm at 1:1

KEY PLAN

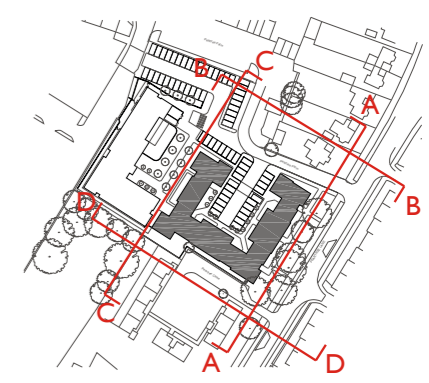

KEY

- - - HYBRID PLANNING APPLICATION SITE BOUNDARY
- - - BOUNDARY BETWEEN HOSTEL AND RESIDENTIAL DEVELOPMENTS

FOR PLANNING

REV	DATE	NOTE	IN
C	25/11/20	BLOCK E ROOF AMENDED TO MANSARD DESIGN	RS
B	17/09/20	ADDITION OF ELEVATION CC AND DD	JH
A	06/12/19	DRAWINGS UPDATED TO REFLECT CURRENT DRAINAGE STRATEGY. ROOFSCAPE TO RESIDENTIAL DEVELOPMENT UPDATED.	AE

Project

**YMCA
PEARTREE LANE
WELWYN GARDEN CITY**

Title

**RESIDENTIAL
INDICATIVE STREETSCENE &
ELEVATION**

Scale 1:500 @A3	Date SEP 2020
Drawn AE	Checked MB
Drawing Number 8057 / P121	Revision C

Saunders
Architecture+UrbanDesign

saundersarchitects.com | 01707 385300 | London | Manchester | Bristol | Welwyn