


P:\Live\Present\Projects\001 ONE YMCA Pear Tree\DESIGN\Drawings\04 Revit Model - 2021\Version\WPA-Z1A-001_Architectural.dwg
07/12/2022 17:03:21

Project Status Issue Date
A
B
C
D

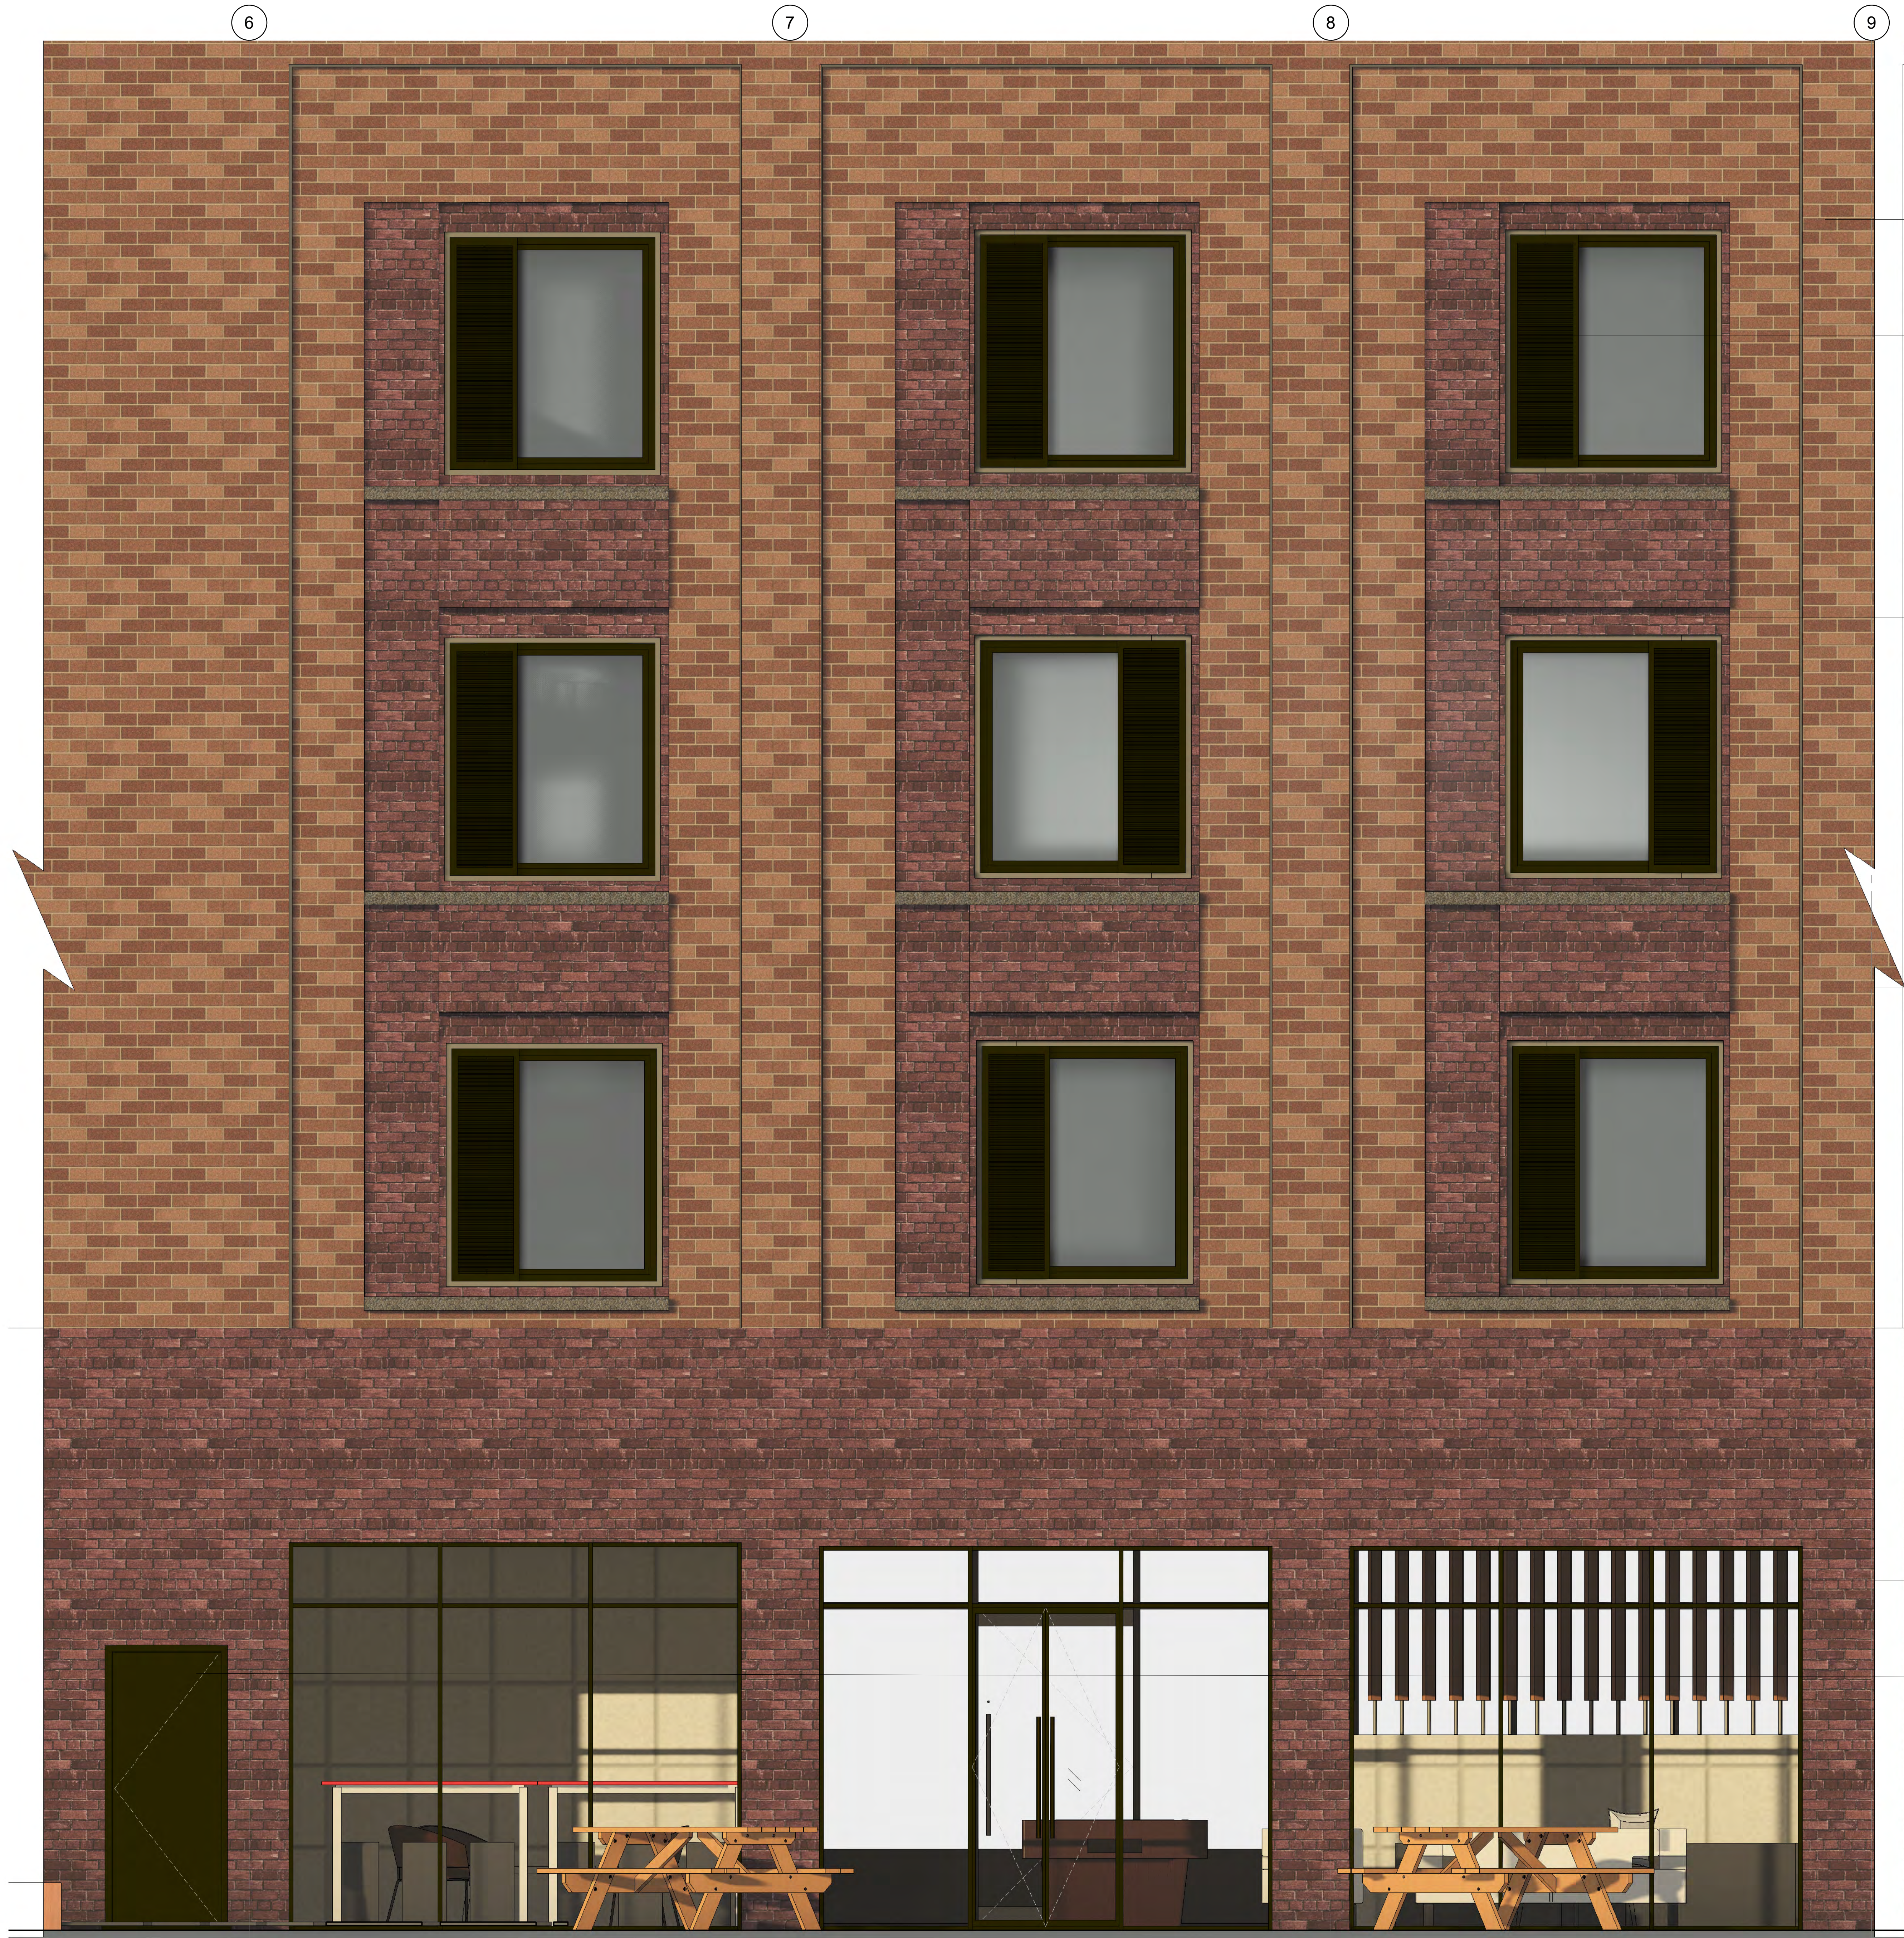

- 100 BRICK TYPE 1
- 101 BRONZE COLOURED ACCENT PANEL
- 102 SOLDIER COURSE BRICK TYPE 2
- 103 BRICK TYPE 2
- 104 CURTAIN WALL WITH BRONZE METAL FRAMES
- 105 BRONZE DOOR

1 PARTIAL FACADE ELEVATION
1 : 20

WILL
+ PARTNERS

HOLMES HOUSE
4 PEAR PLACE
LONDON
SE1 8BT
T 020 3034 0440
www.willandpartners.com

- A. NOTES
1. Drawing indicates design intent only.
 2. All information, areas, dimensions and datum levels are subject to detailed survey, detailed design and investigative work.
 3. Do not scale from the drawing.
 4. Report all discrepancies to the architect before proceeding.

This drawing is the property of WillandPartners Ltd. No disclosure or copy of it may be made without the written permission of WillandPartners Ltd.


B. NOTES

C. REVISION

MARK	REVISION	DATE
T1	STAGE 03-ISSUE 01 FOR INFORMATION REVISION	01/11/2021
T2	STAGE 03-ISSUE 01 FOR INFORMATION REVISION	17/12/2021
T3	ISSUE FOR PCSA	18/11/2022
T4	ISSUE FOR PLANNING	07/12/2022

Sheet Issue Date: 07/12/2022

D. KEY PLAN

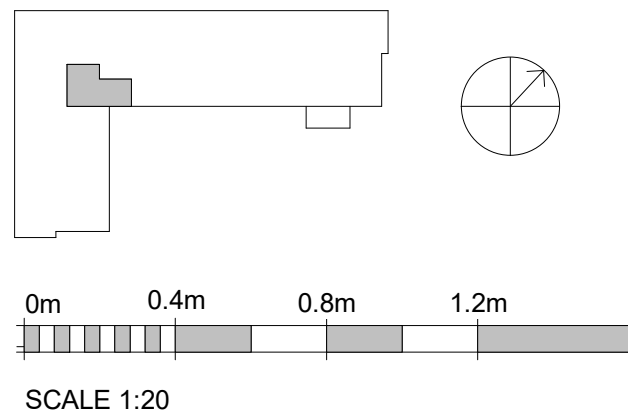

E. CLIENT

YMCA

F. PROJECT

ONE YMCA
PEAR TREE LANE
WELWYN GARDEN

G. DRAWING DETAILS

Job Number	047
Scale	1 : 20
Drawn	Author
Checked	Checker
Approved	Checker
CDE STATUS	

For planning

H. DRAWING

PARTIAL FACADE ELEVATION
47-WPA-Z1-EL-DR-A 5011

REVISION