


07/12/2022 17:07:45 P:\Live Project\01\01 ONE YMCA Pear Tree\DESIGN\DRAWINGS\04 Revit Model - 2021 Version\WPA-Z1A-001_Architectural.dwg Project Status Issue Date



1 TYPICAL WINDOW DETAIL
1 : 10

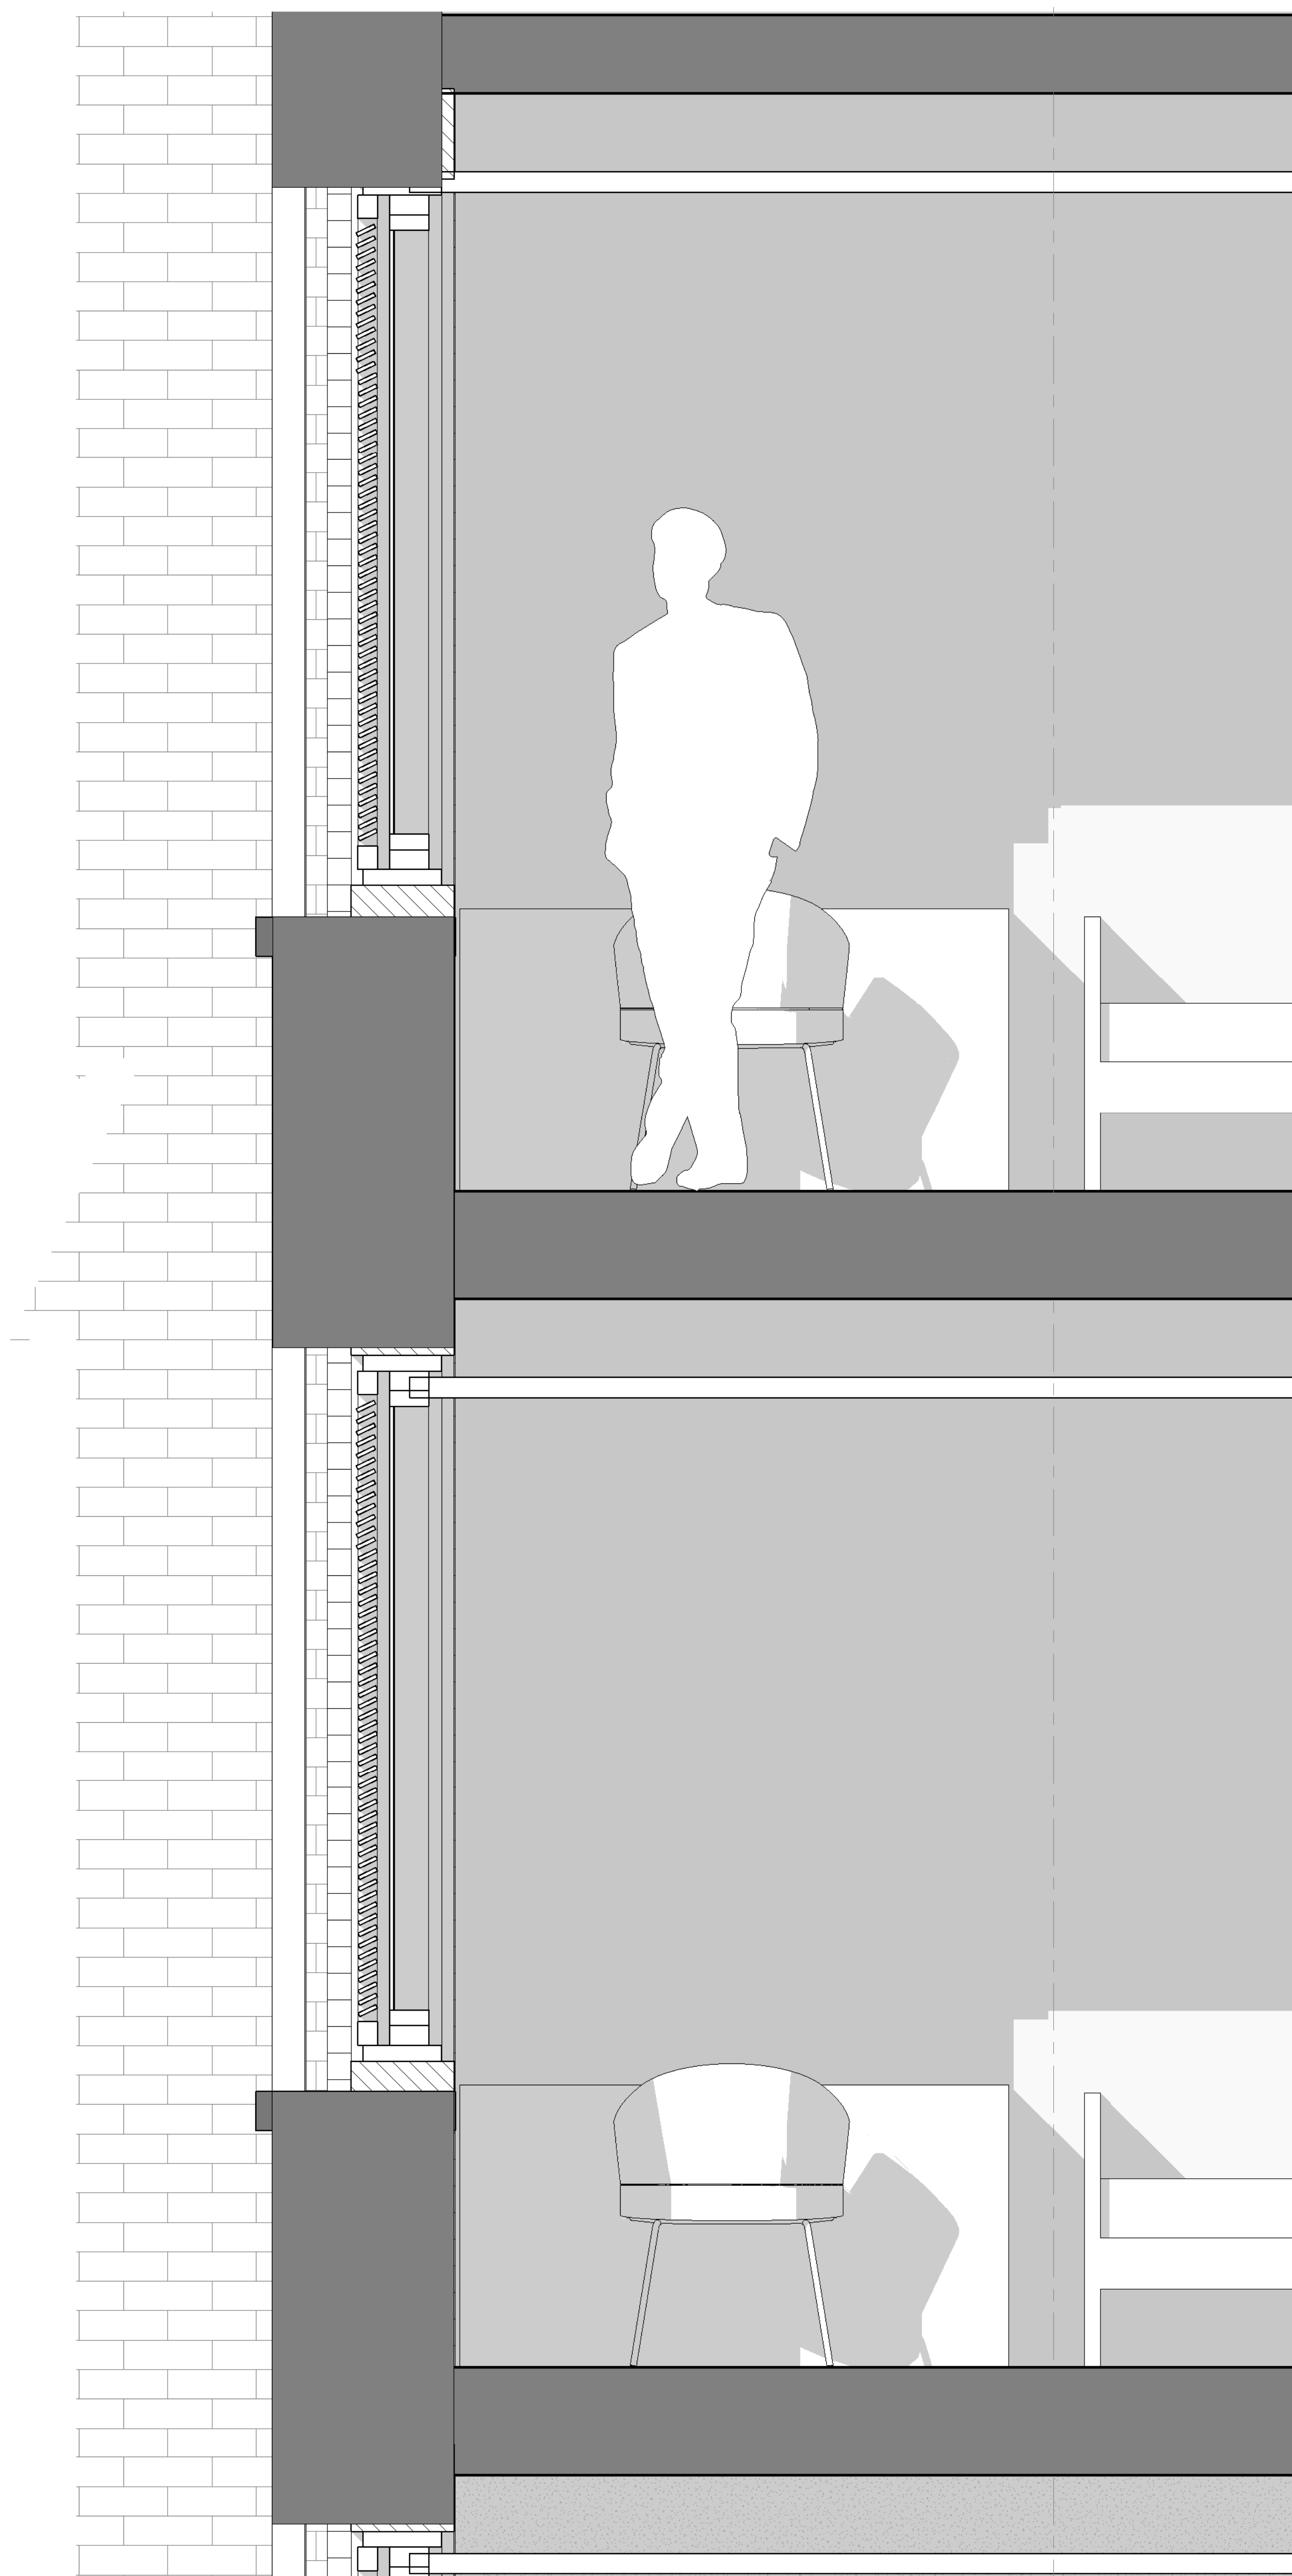

2 WINDOW DETAIL SECTION
1 : 10

WILL
+ PARTNERS

HOLMES HOUSE
4 PEAR PLACE
LONDON
SE1 8BT
T 020 3034 0440
www.willandpartners.com

- A. NOTES
1. Drawing indicates design intent only.
 2. All information, areas, dimensions and datum levels are subject to detailed survey, detailed design and investigative work.
 3. Do not scale from the drawing.
 4. Report all discrepancies to the architect before proceeding.

This drawing is the property of WillandPartners Ltd. No disclosure or copy of it may be made without the written permission of WillandPartners Ltd.


B. NOTES

C. REVISION

MARK	REVISION	DATE
T1	STAGE 03-ISSUE 01 FOR INFORMATION REVISION	01/11/2021
T2	STAGE 03-ISSUE 01 FOR INFORMATION REVISION	17/12/2021
T3	ISSUE FOR PCSA	18/11/2022
T4	ISSUE FOR PLANNING	07/12/2022

Sheet Issue Date: 07/12/2022

D. KEY PLAN

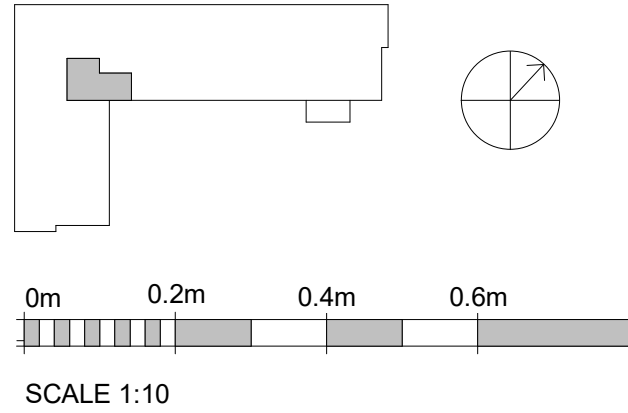

E. CLIENT

YMCA

F. PROJECT

ONE YMCA
PEAR TREE LANE
WELWYN GARDEN

G. DRAWING DETAILS

Job Number	047
Scale	1 : 10
Drawn	Author
Checked	Checker
Approved	Checker
	CDE STATUS

For planning

H. DRAWING

TYPICAL WINDOW DETAIL
47-WPA-Z1-EL-DR-A 5301

REVISION