


Weight of screen system  
= 119kg/linear m  
(including ballast)

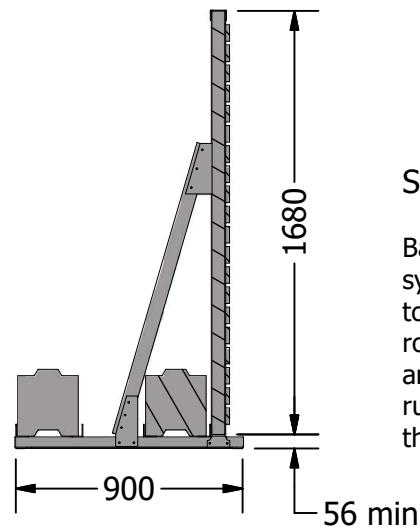



Section A-A

Ballasted screen system with spigots to posts to allow for roof level differences and 6mm neoprene rubber barrier to the underside


SECTION A-A




A  
A

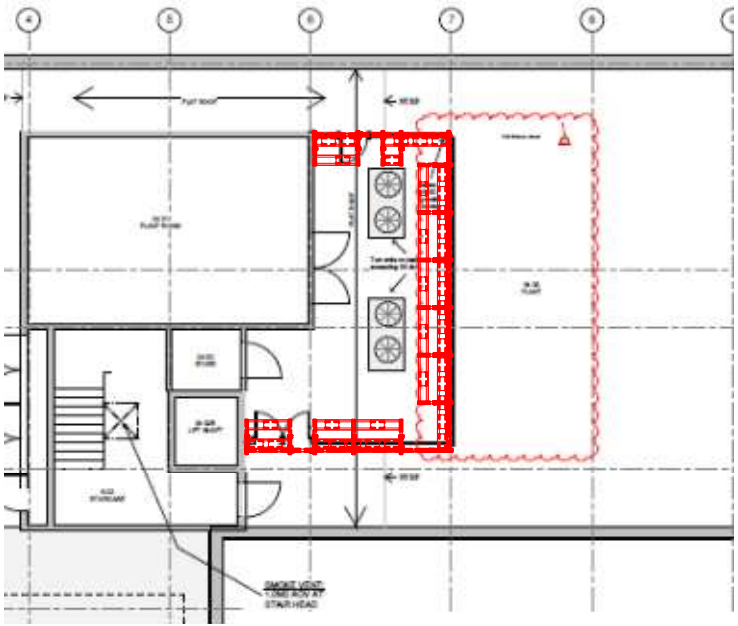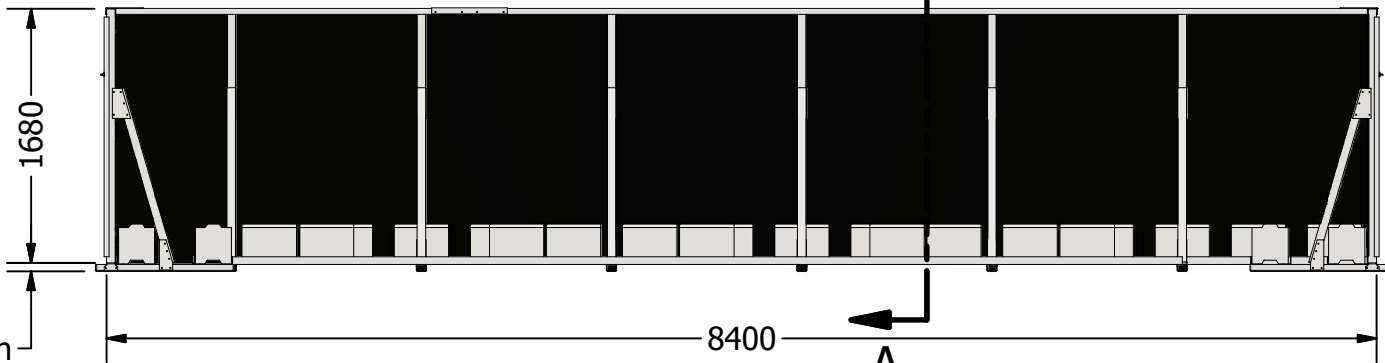


Location Plan

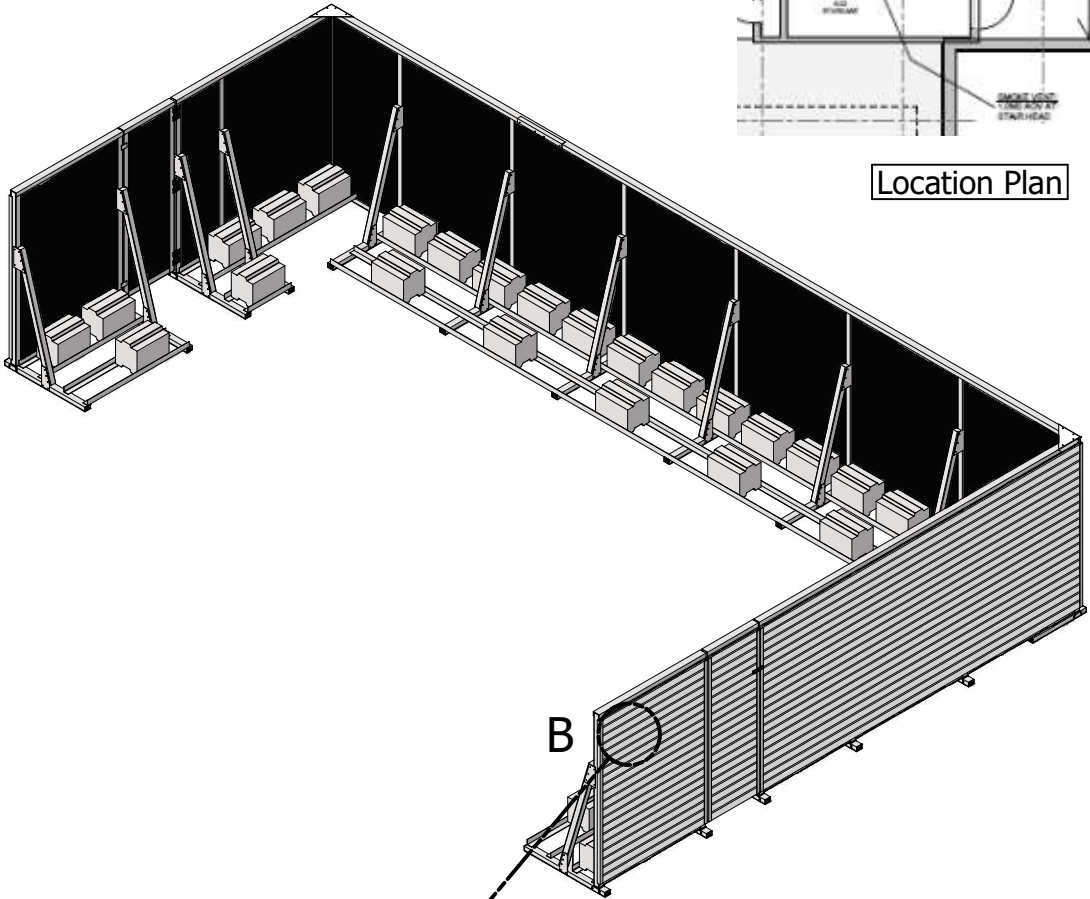

B

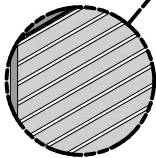

Detail B  
Slatted screen with powder coated slats to required colour

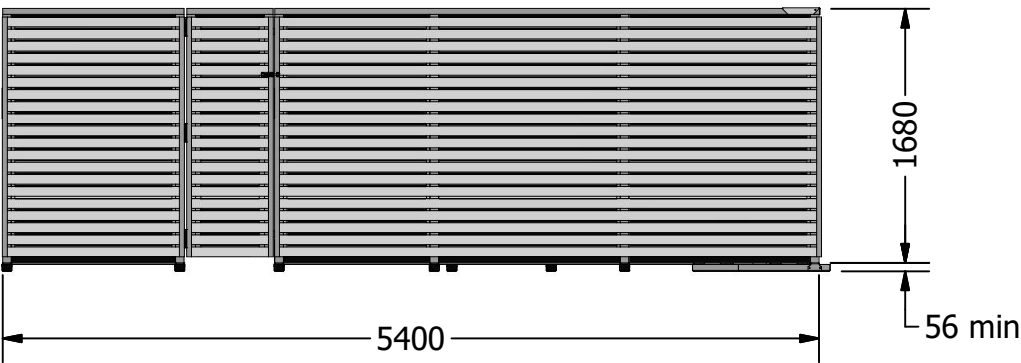


Revisions:

Specification:

Type: Speedscreen  
Surround Type: Standard Screen  
Acoustics: Peacemaker  
Colour: TBA  
Material: 6063 Aluminium construction with stainless steel fixings

THIRD ANGLE PROJECTION

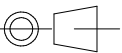

ConfiguredPlatforms

Property of Configured Platforms Ltd

0113 276 0450  
technicalsupport@configuredplatforms.co.uk

valueengineering®

Project:

One YMCA

Description:

Acoustic Plant Enclosure

Status:

FOR CONSTRUCTION

Drawing No:

DR991-2

Rev:

0

Drawn by:

DHP

Date:

04/03/2024

Scale

if shown

A3

UNLESS STATED:  
ALL DIMENSIONS ARE IN MILLIMETERS  
GENERAL TOLERANCES: +/- 0.5MM

Scale from this drawing at own risk  
If in doubt, ask.