




1 BIKE STORAGE PLAN
1:20

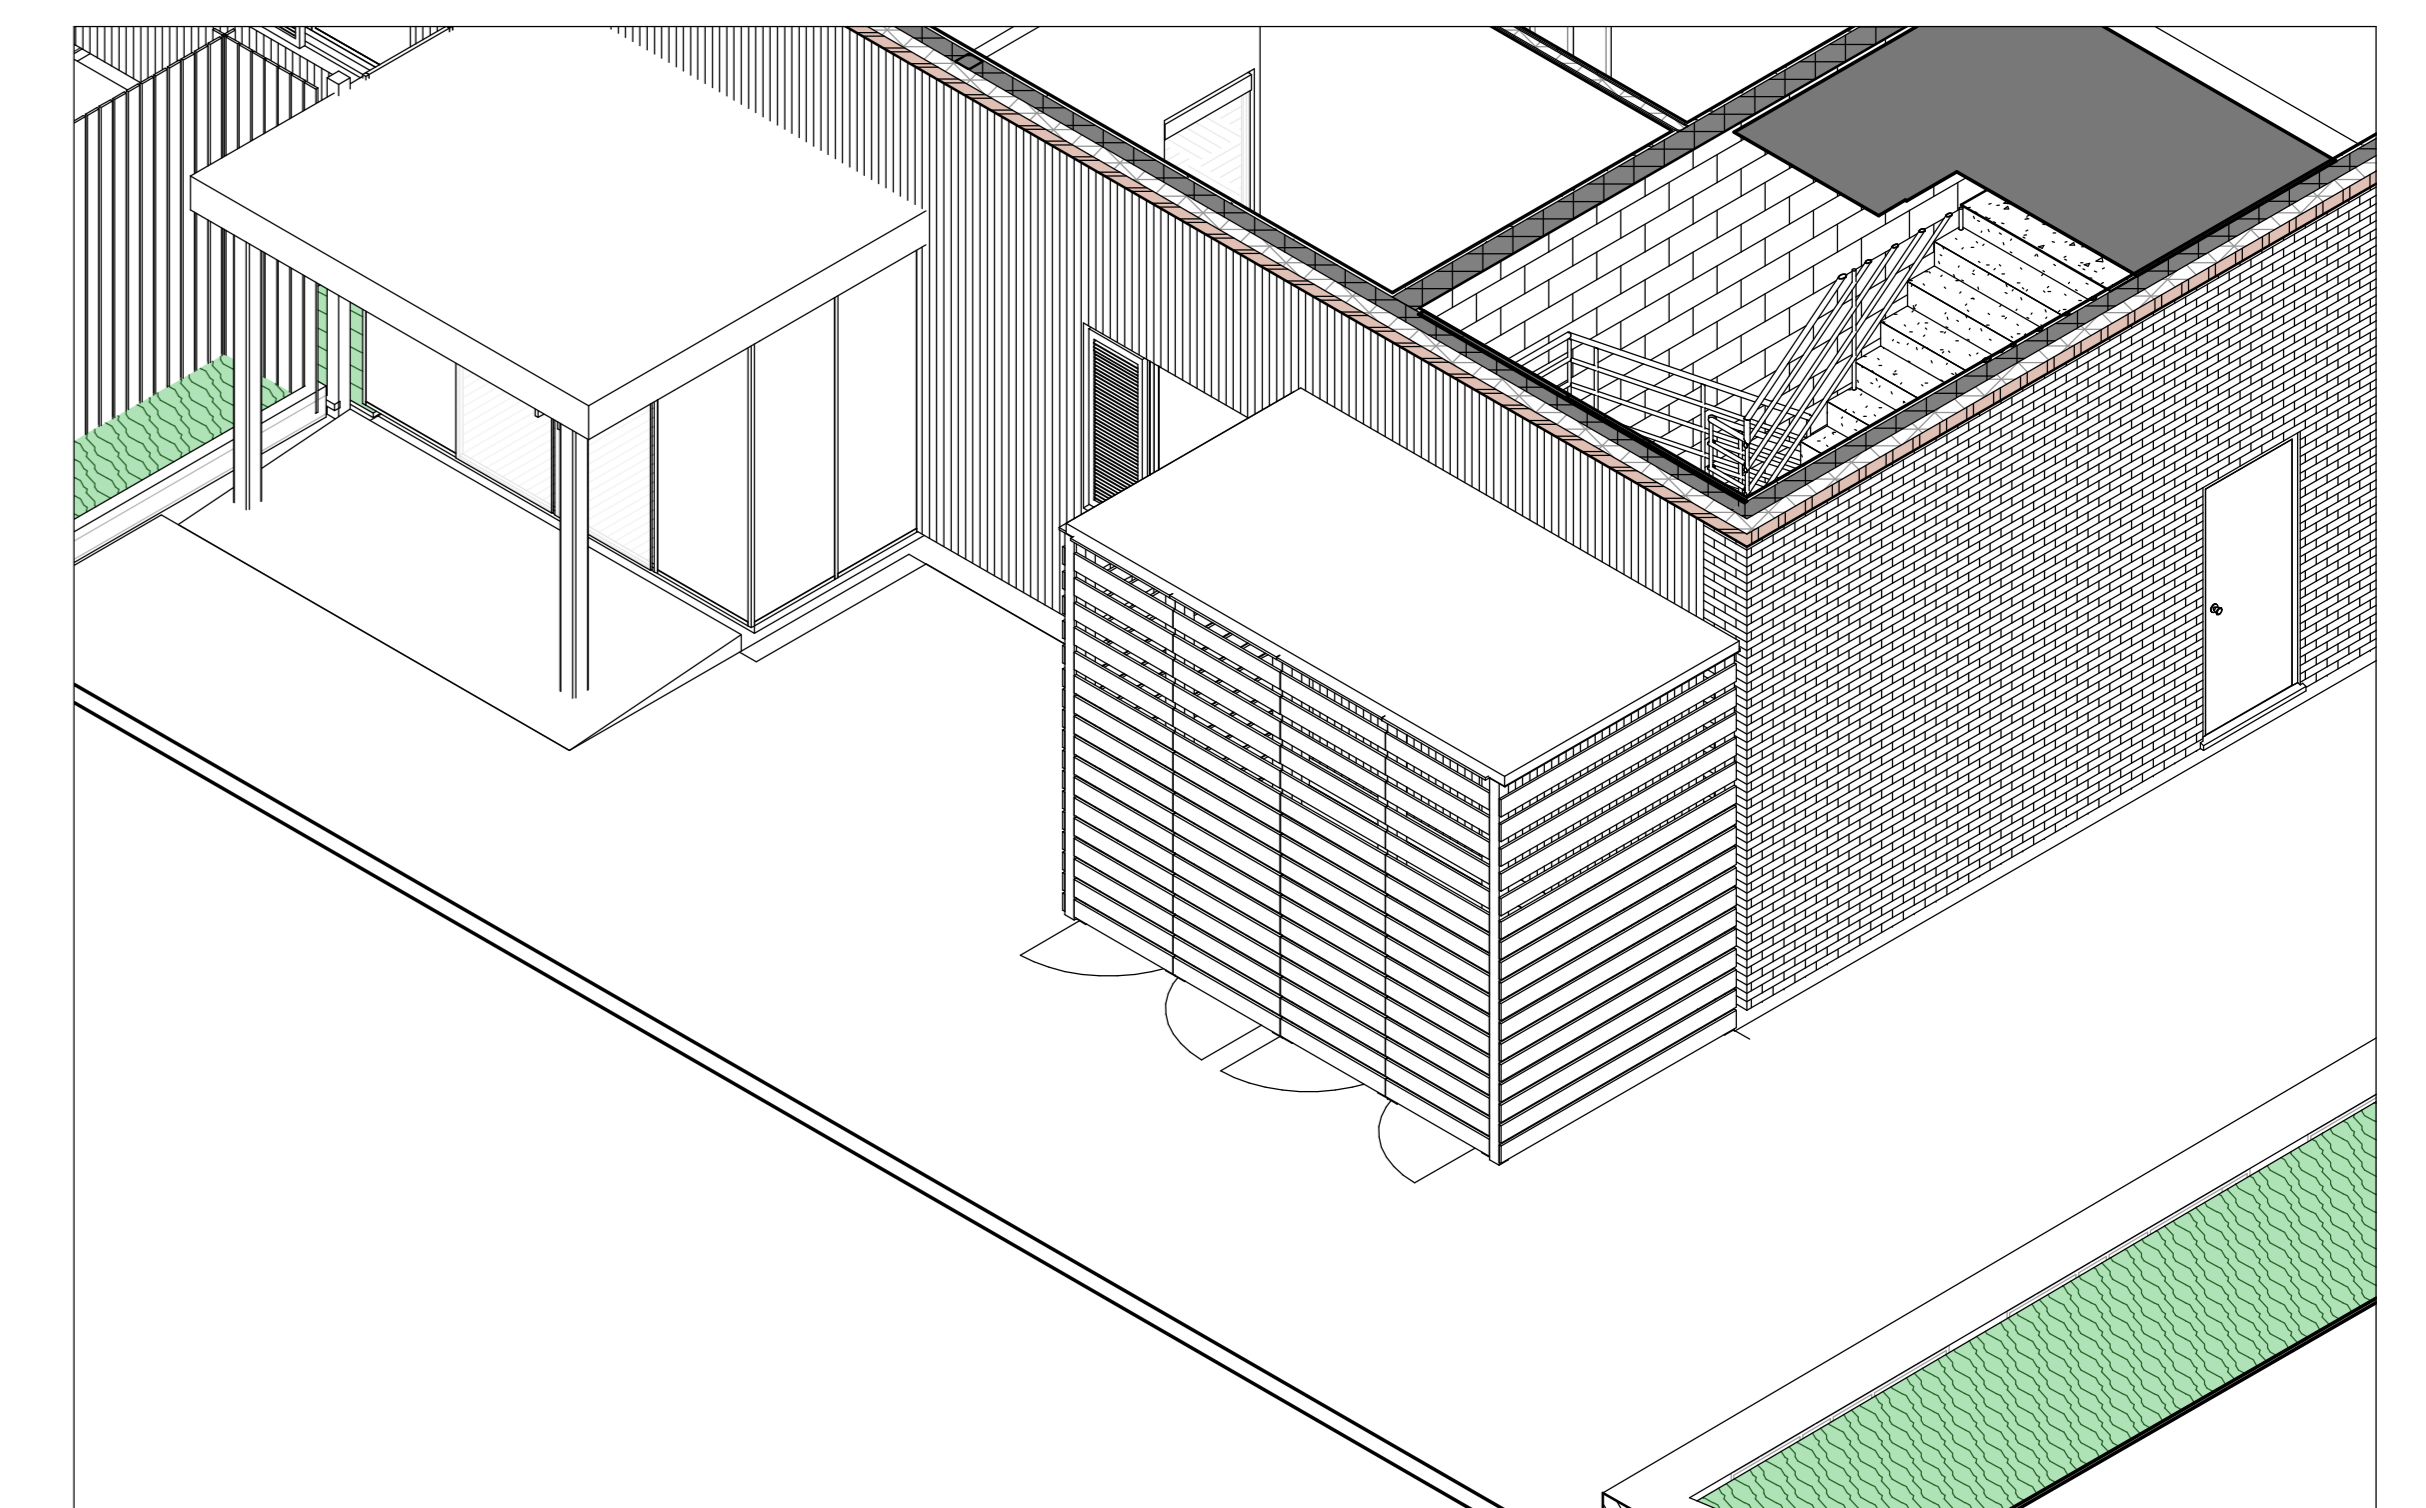

2 BIKE STORAGE AXO

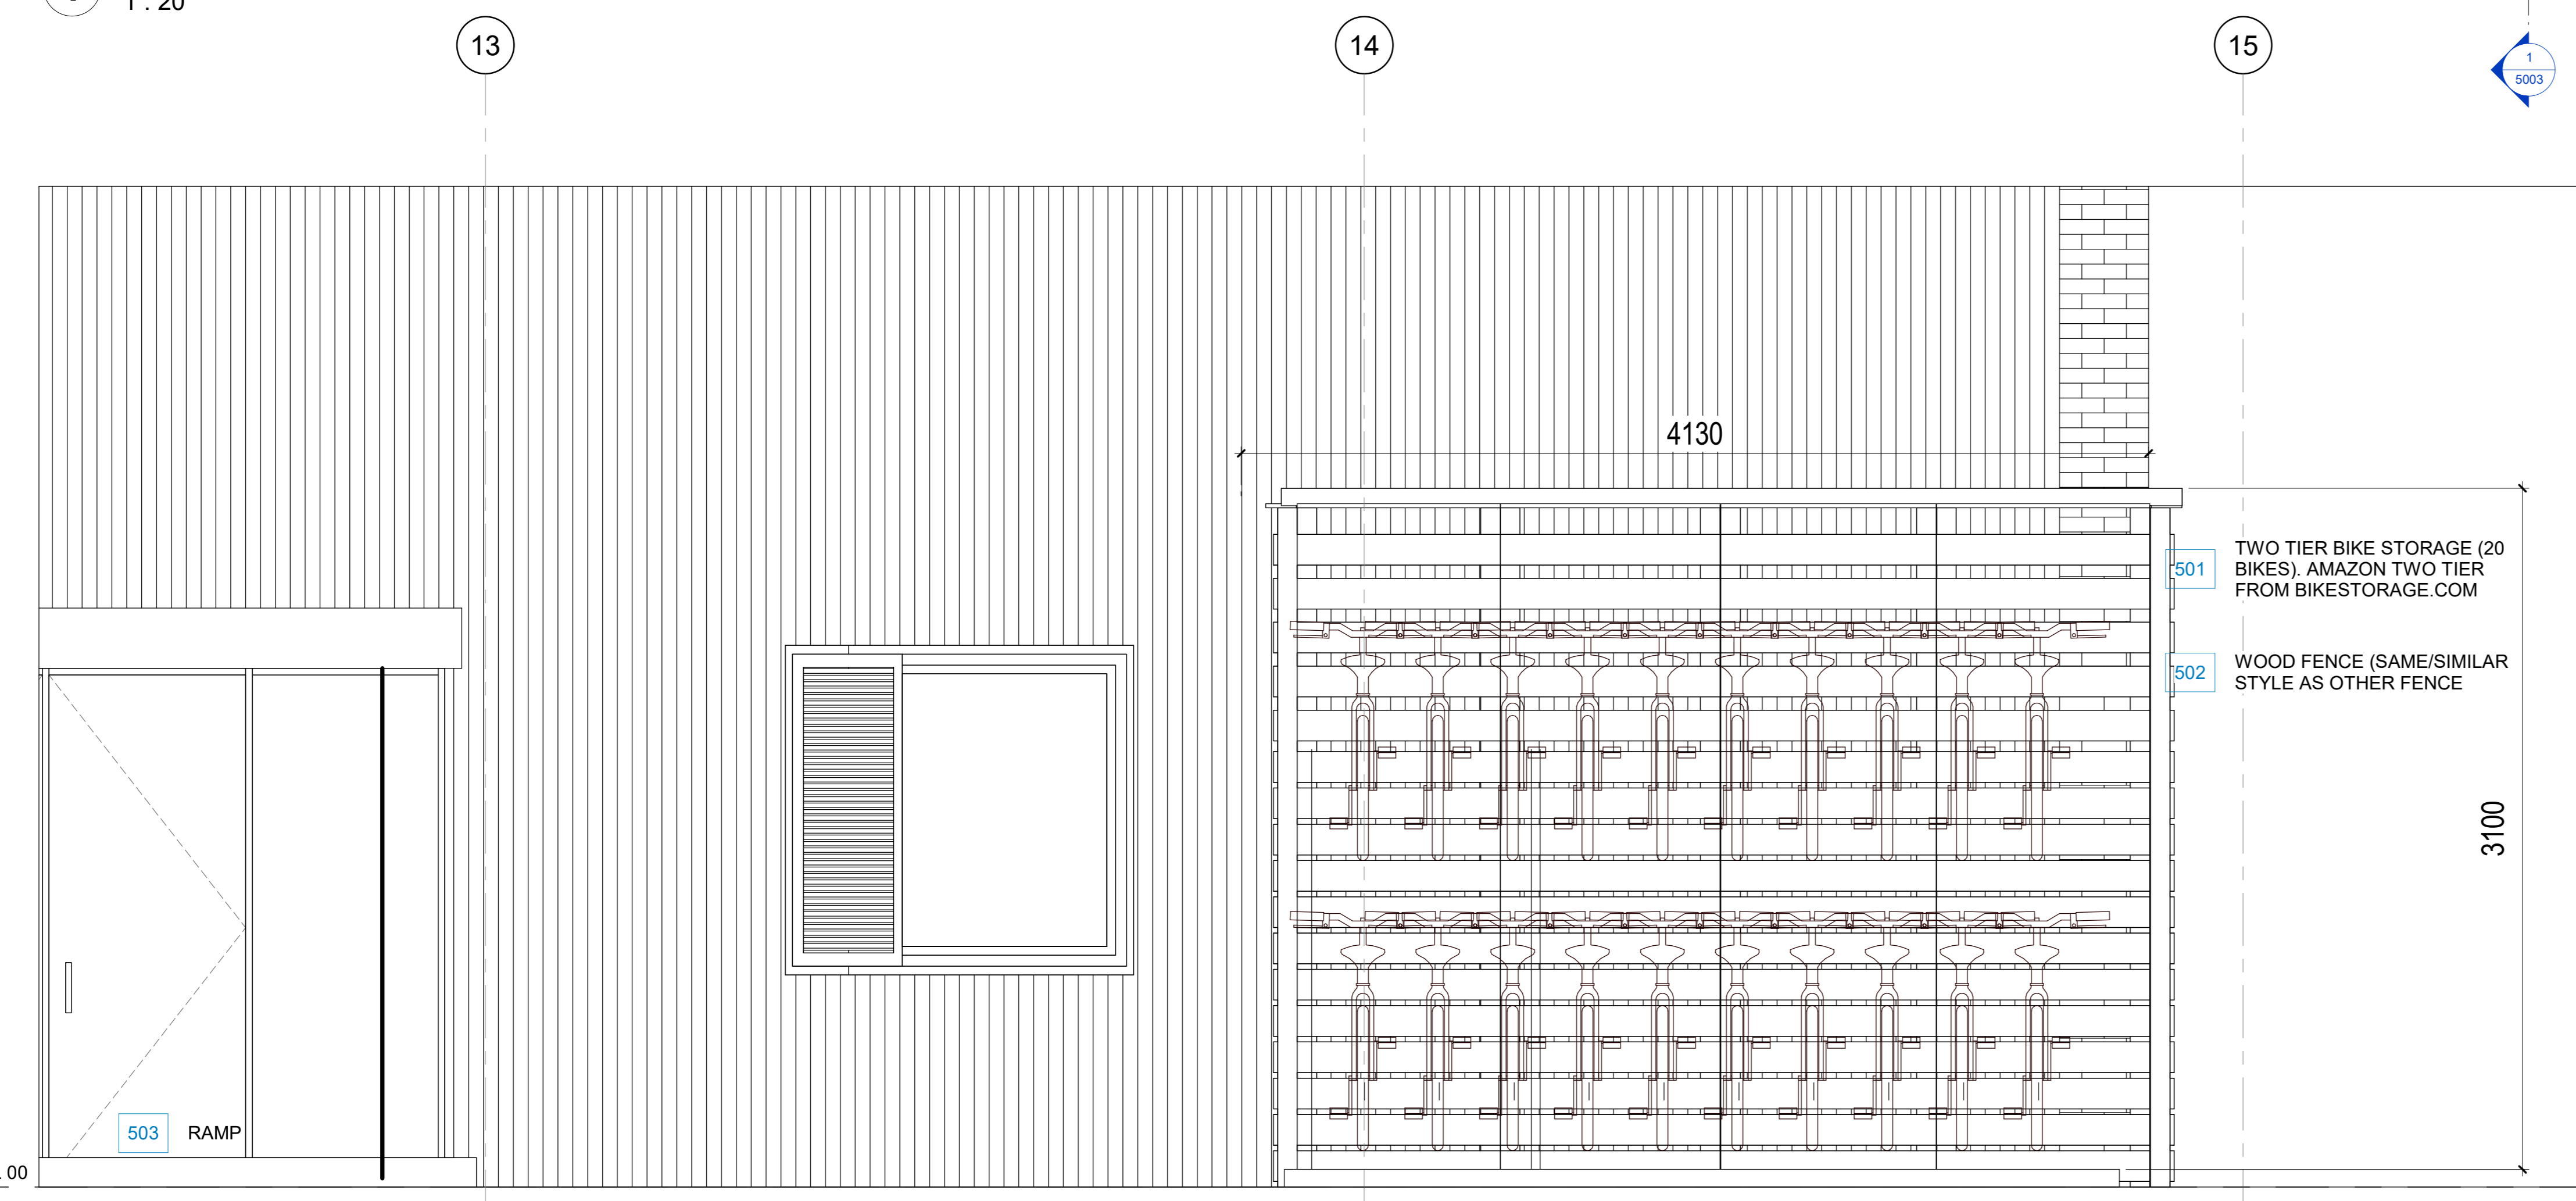

3 BIKE STORE ELEVATION
1:20

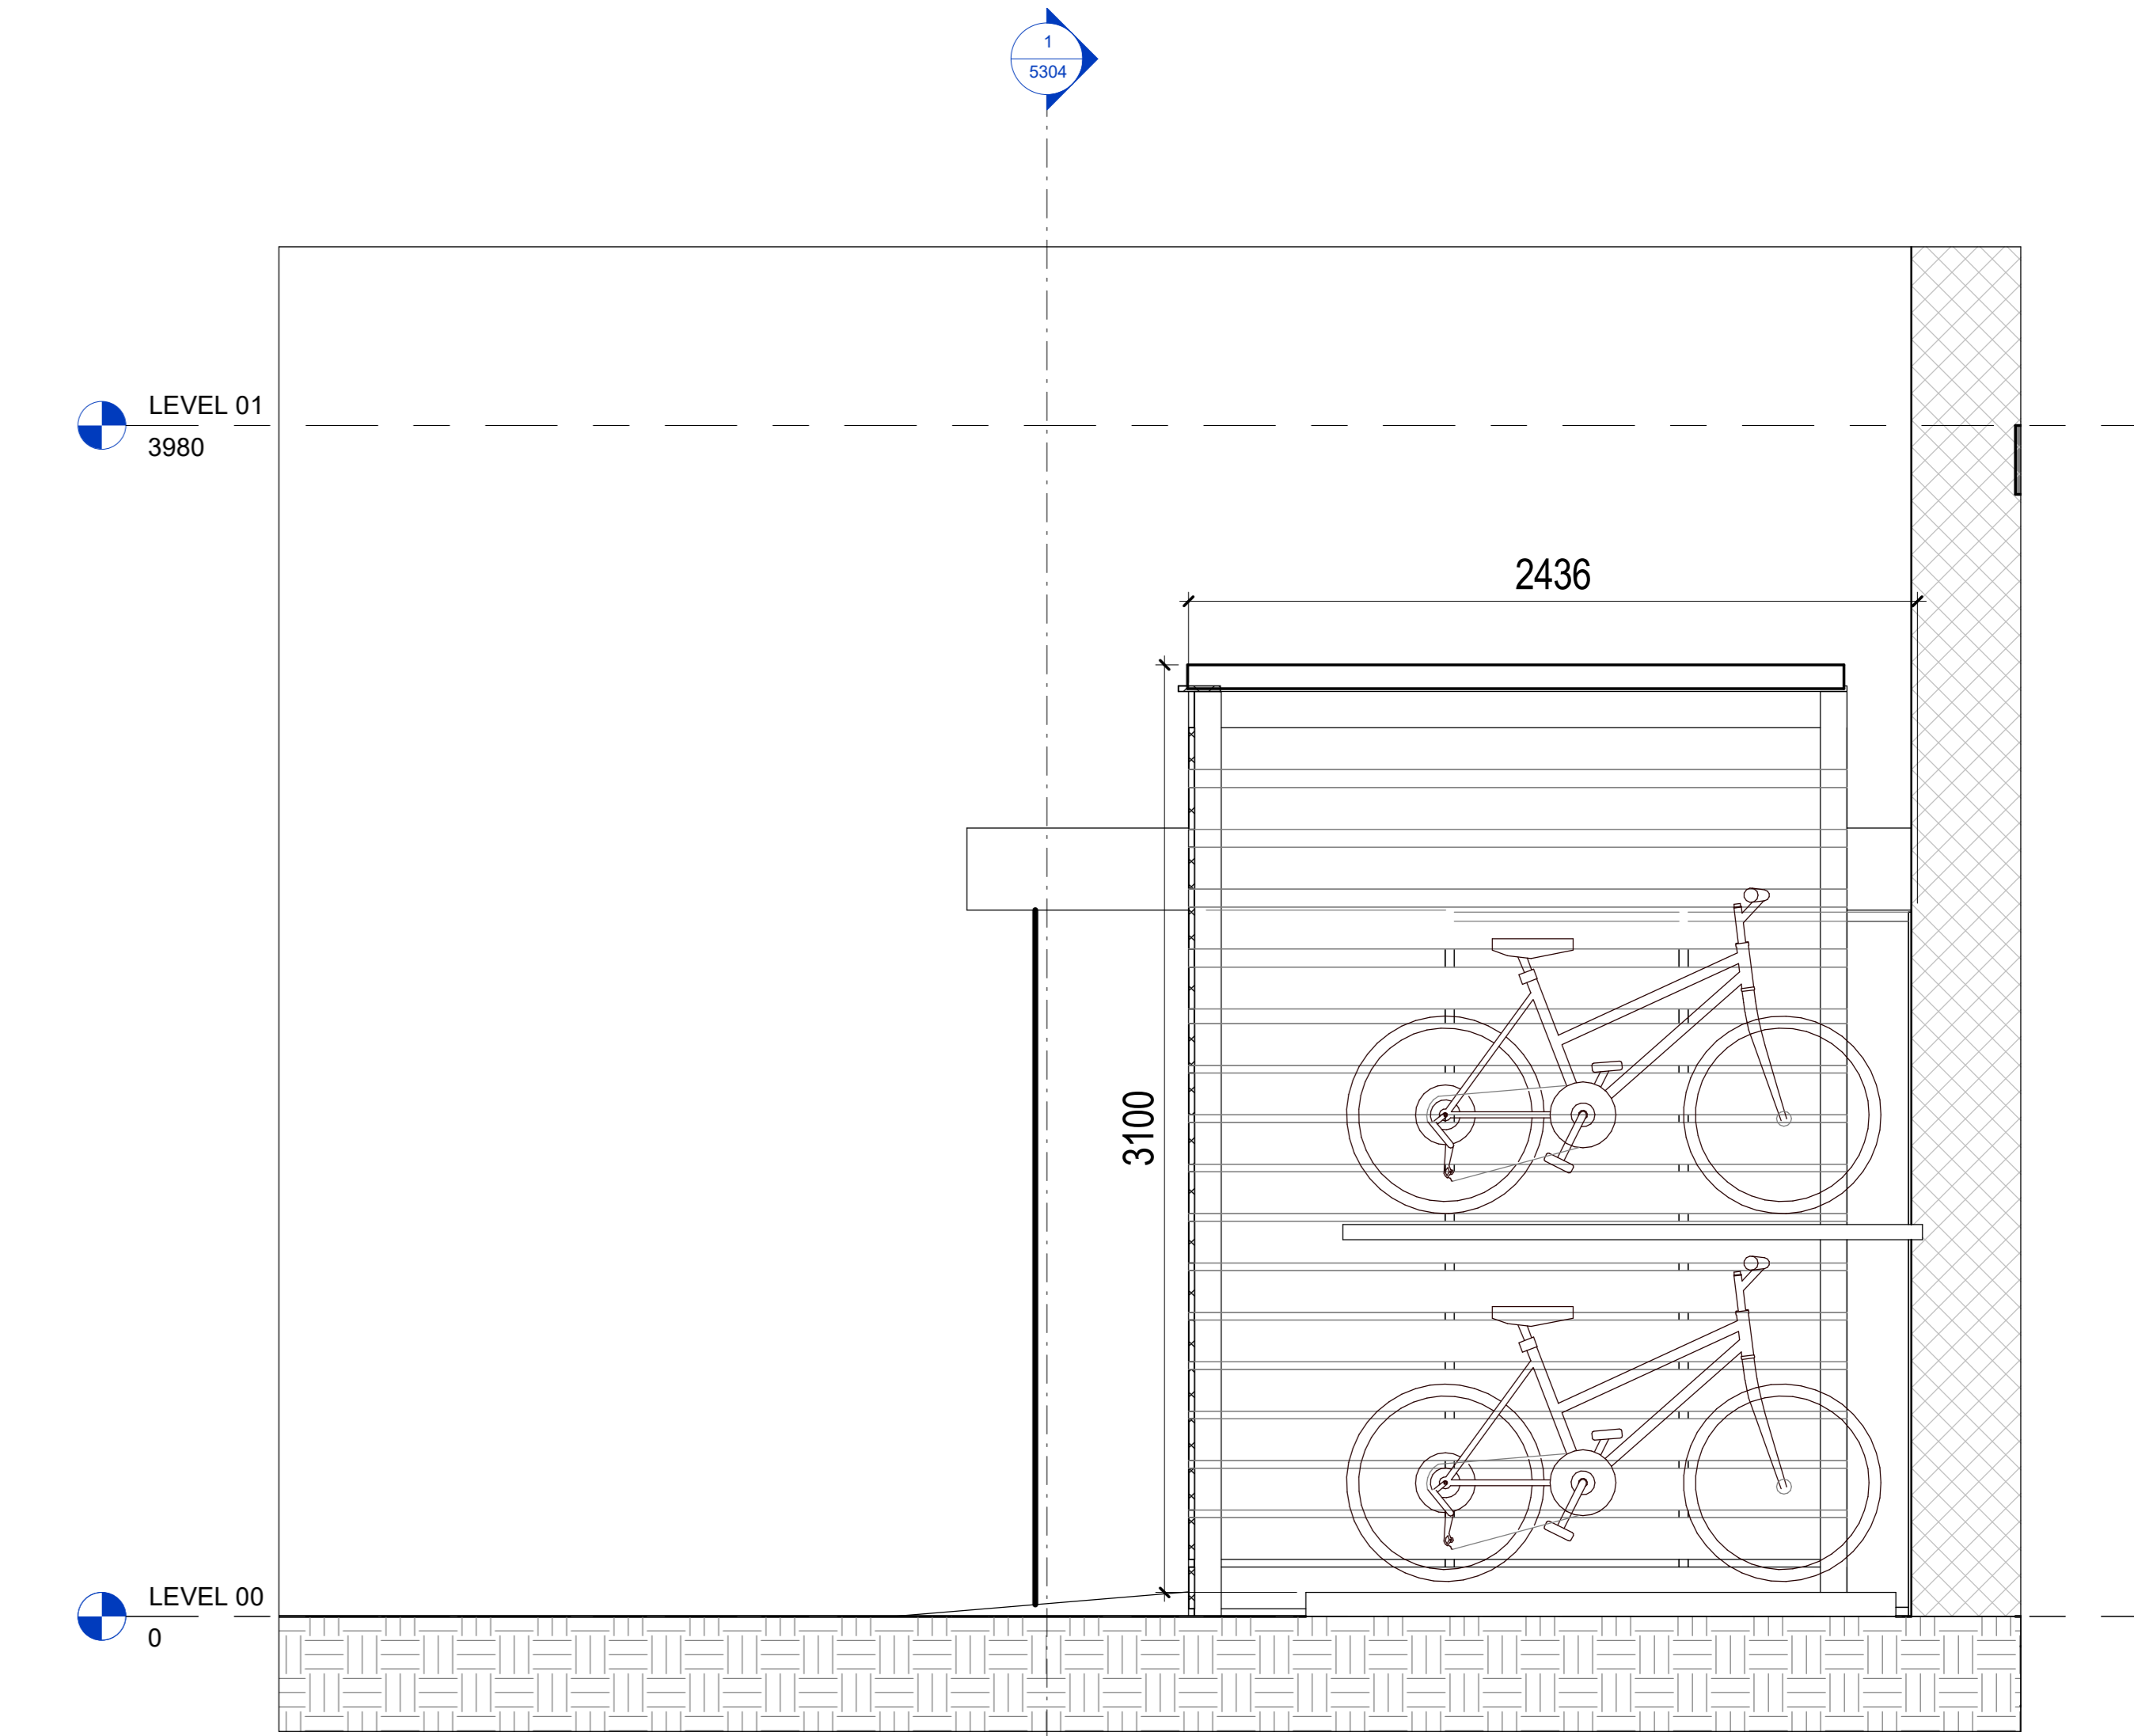

4 BIKE STORAGE SECTION
1:20

20/02/2024 16:05:35 C:\Users\will\Documents\47-WPA-Z0-XX-DR-A-001_Architect\47-WPA-Z0-XX-DR-A-001_T1_Architect.rvt Project Sheet Issue Date

WILL + PARTNERS
 HOLMES HOUSE
 4 PEAR PLACE
 LONDON
 SE1 8BT
 T 020 3834 0440
 www.willandpartners.com

A. NOTES

1. Drawing indicates design intent only.
2. All information, areas, dimensions and datum levels are subject to detailed survey, detailed design and investigative work.
3. Do not scale from the drawing.
4. Report all discrepancies to the architect before proceeding.


This drawing is the property of WillandPartners Ltd. No disclosure or copy of it may be made without the written permission of WillandPartners Ltd.

B. NOTES

C. REVISION

MARK	REVISION	DATE
T1	STAGE 03-ISSUE 01 FOR INFORMATION REVISION	01/11/2021
T2	ISSUE FOR INFORMATION - UPDATED SET ALL FLOORS	17/12/2021
T3	ISSUE FOR PCSA	18/11/2022
T4	ISSUE FOR PLANNING	07/12/2022
P1	ISSUE FOR PRICING	20/12/2022
P2	ISSUE FOR PRICING	12/01/2023
C1	ISSUE FOR CONSTRUCTION	24/07/2023
P3	NMA PLANNING	06/10/2023
C2	ISSUE FOR CONSTRUCTION	15/12/2023

Sheet Issue Date: 12/01/23

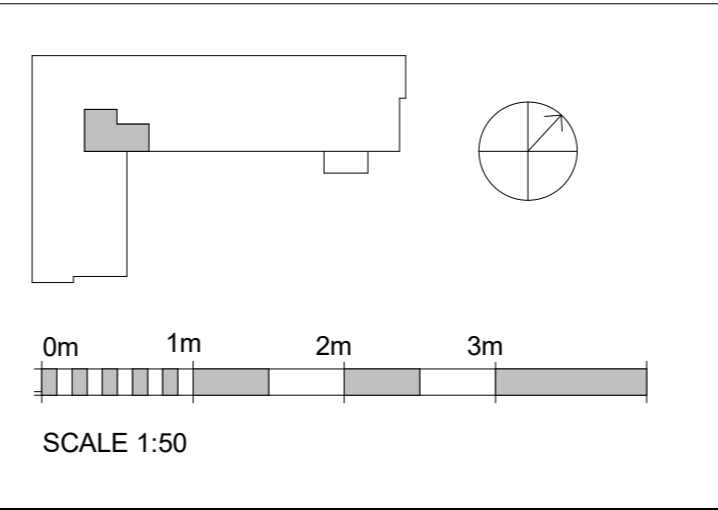

E. CLIENT

YMCA

F. PROJECT

ONE YMCA
 PEAR TREE LANE
 WELWYN GARDEN

G. DRAWING DETAILS

Job Number	047
Scale	1:20
Drawn	CGH
Checked	KG
Approved	KG
CDE STATUS	

For planning

H. DRAWING

SITE DETAILS - BIKE STORAGE

47-WPA-Z0-XX-DR-A 0203

PROJECT | AUTHOR | NO. | LEVEL | TYPE | INDEX | NUMBER

REVISION
C1