




Plan (1:5000 @ A3)

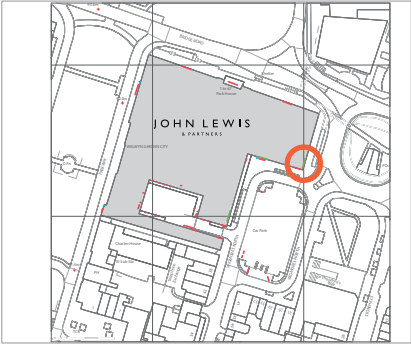

Plan Detail (1:1000 @ A3)

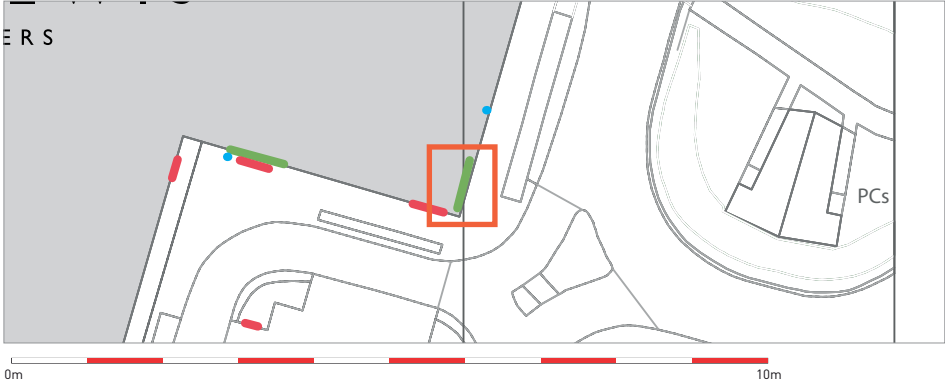

Sign detail (1:50 @ A3)

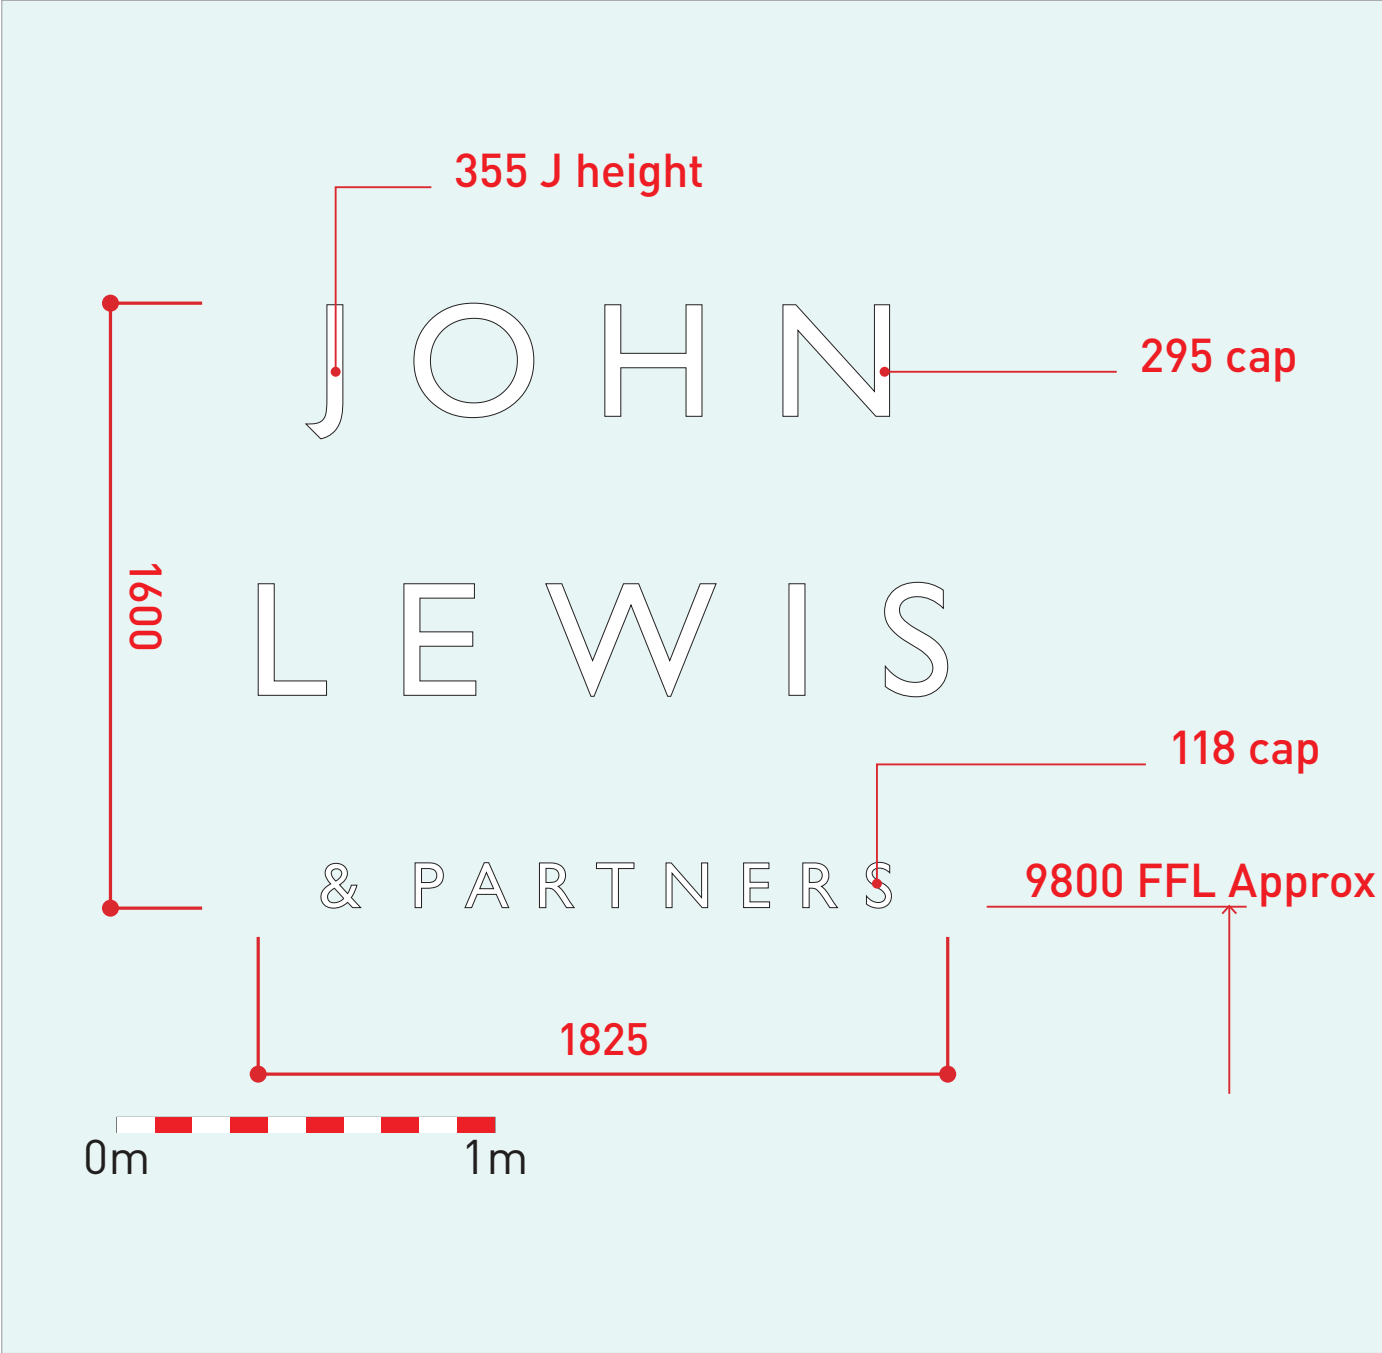

Visual



Existing sign



PRODUCT TYPE:
2.2

KEY FEATURES:
White (RAL 9010) fabricated acrylic triple stack logo with black (RAL 9005) returns.

DESCRIPTION:
Existing letters and rails to be removed and replaced with new sign. Dependent on SE survey, directly to brickwork with no rails. (if needed rails to be colour matched to brickwork)

DIMENSIONS:
See 'Sign detail' diagram
60mm thickness, max 60mm projection.

POSITION:
To be positioned vertically aligned with the top row of windows and horizontally between the window and edge of the building

ILLUMINATION:
4000k white (RAL 9010) light.
Continuous Internal illumination.
600 cd/m2 max.

ELECTRICAL:
Existing supply to be used

FIXINGS:
To be fixed directly to brickwork

STRUCTURAL:
SE to check if sign can be fixed directly to brickwork

MAKING GOOD / BUILDING WORKS:
Holes in brickwork left by current letters to be patched

NOTES:
-