



Plan (1:5000 @ A3)

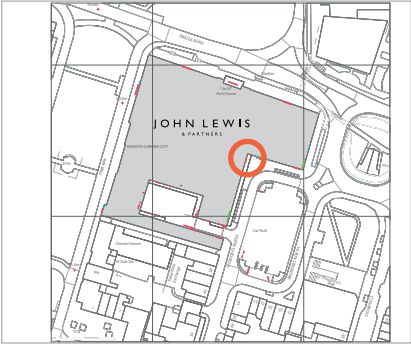

Plan Detail (1:1000 @ A3)

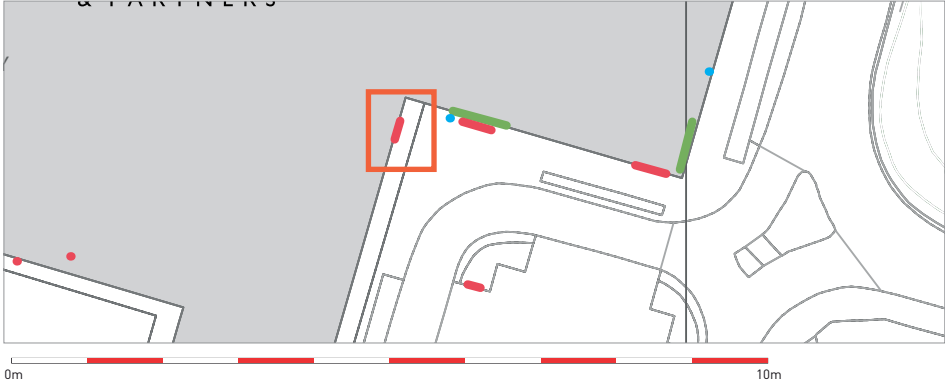

Visual



Sign detail (1:20 @ A3)



Existing sign



**PRODUCT TYPE:**  
**4.2 (modified)**

**KEY FEATURES:**  
Internal internally light box. Entrance ID

**DESCRIPTION:**  
Internal Illuminated fabricated aluminium light box mounted to inside of the glazing with white (RAL 9010) vinyl applied to the outside of the glazing with black (RAL 9005) block out vinyl applied on top with cut out letters.

**DIMENSIONS:**  
See 'Sign detail' diagram  
1mm external vinyl projection.  
100mm depth inside glazing

**POSITION:**  
Centered over the door

**ILLUMINATION:**  
Internal. 4000k white (RAL 9010) light. Continuous Internal illumination. 600 cd/m2 max. When viewed from outside.

Illumination may need to be adjusted to ensure clear visibility through the tinted glazing.

**ELECTRICAL:**  
Use existing supply, routed to new location.

**FIXINGS:**  
SE review required

**STRUCTURAL:**  
Vertical elements of the frame to line up with door frames

**MAKING GOOD / BUILDING WORKS:**  
-

**NOTES:**  
-