




Plan (1:5000 @ A3)

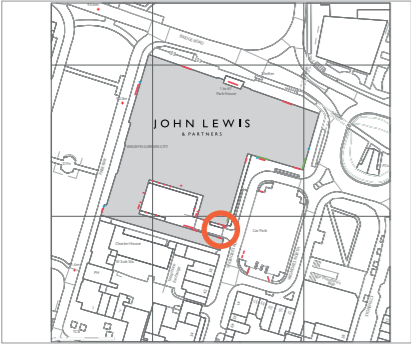

Plan Detail (1:1000 @ A3)

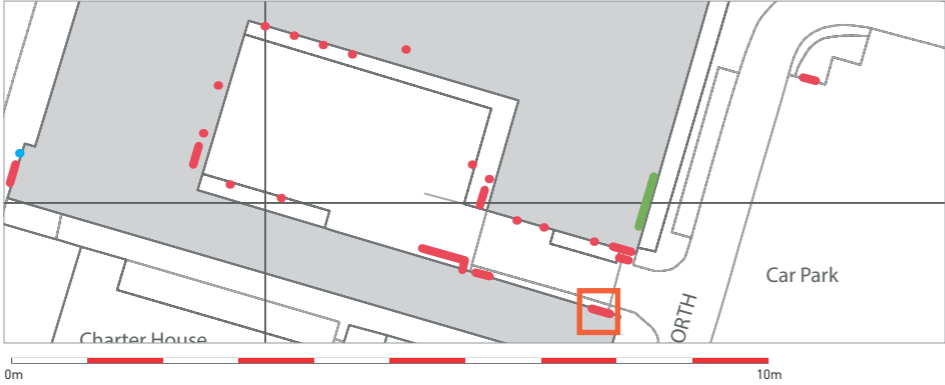

Sign detail (1:20 @ A3)

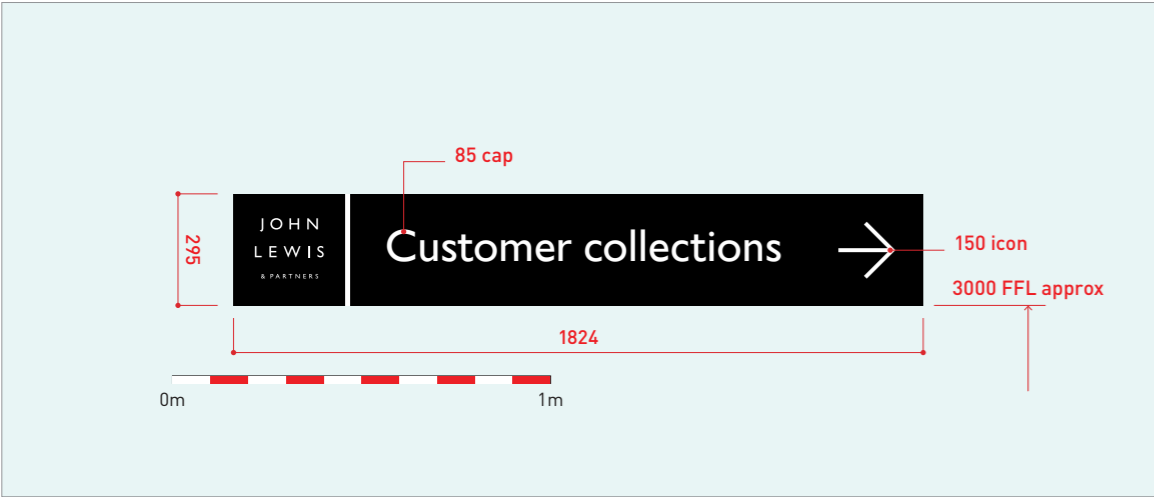

Visual



Existing sign



- PRODUCT TYPE:**
7.5
- KEY FEATURES:**
Wall mounted directional
- DESCRIPTION:**
Existing wall mounted panel sign to be replaced using a new painted aluminium panel. Graphics to be black (RAL 9005) with white (RAL 9010) vinyl text.
- DIMENSIONS:**
See 'Sign detail' diagram
Max 25mm projection.
- POSITION:**
To be positioned as existing sign
- ILLUMINATION:**
-
- ELECTRICAL:**
-
- FIXINGS:**
Mechanical fixed directly to brickwork.
- STRUCTURAL:**
-
- MAKING GOOD / BUILDING WORKS:**
-
- NOTES:**
-