



Plan (1:5000 @ A3)



Plan Detail (1:1000 @ A3)

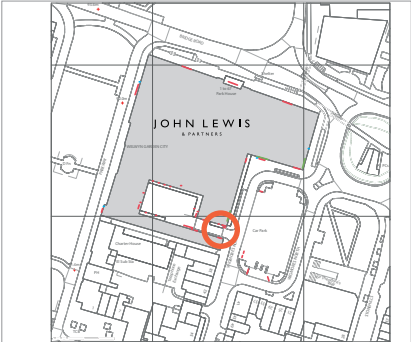

Sign detail (1:20 @ A3)

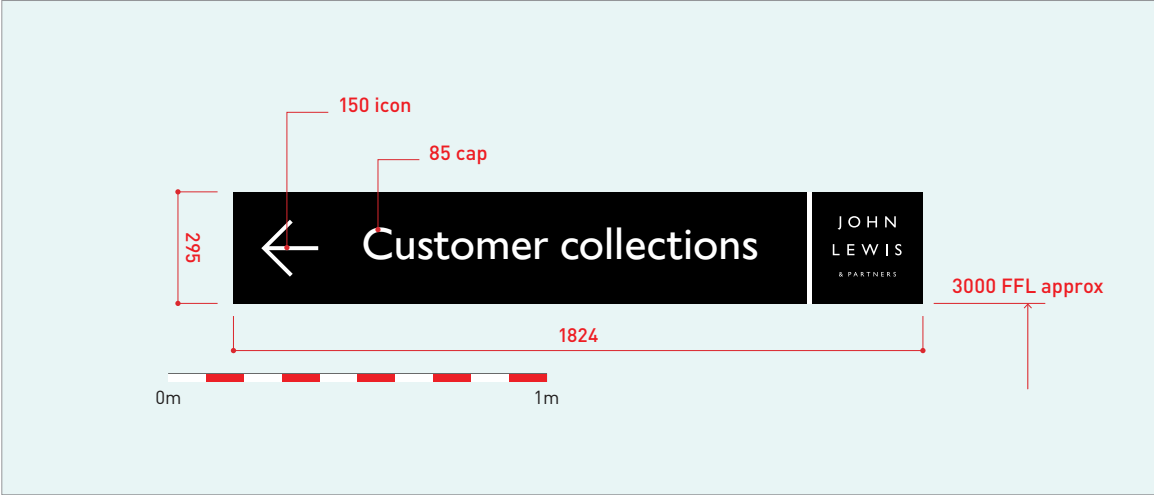

Visual



Existing sign



PRODUCT TYPE:
7.5

KEY FEATURES:
Wall mounted directional

DESCRIPTION:
Existing wall mounted panel sign to be replaced using a new painted aluminium panel. Graphics to be black (RAL 9005) with white (RAL 9010) vinyl text.

DIMENSIONS:
See 'Sign detail' diagram
Max 25mm projection.

POSITION:
To be positioned as existing sign

ILLUMINATION:
-

ELECTRICAL:
-

FIXINGS:
Mechanical fixed directly to brickwork.

STRUCTURAL:
-

MAKING GOOD / BUILDING WORKS:
-

NOTES:
-