




Plan (1:5000 @ A3)

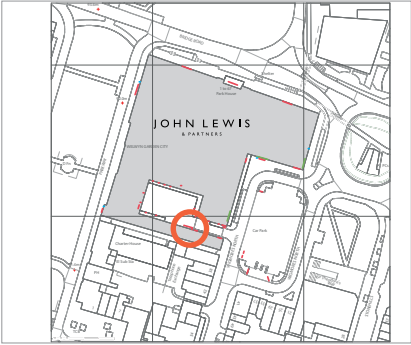

Plan Detail (1:1000 @ A3)

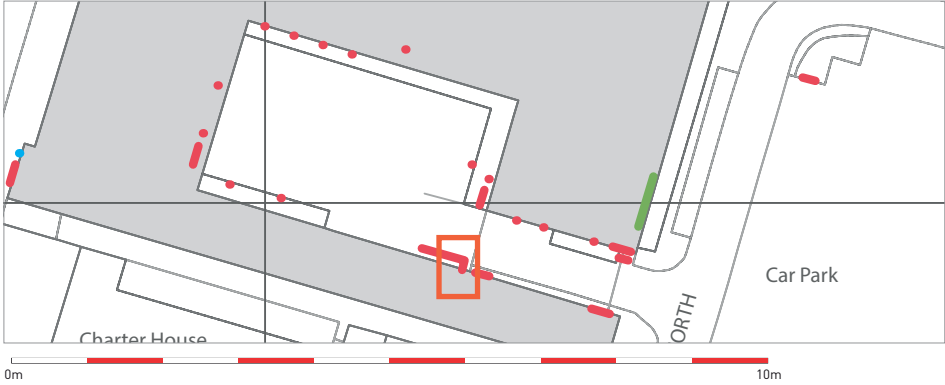

Sign detail (1:20 @ A3)

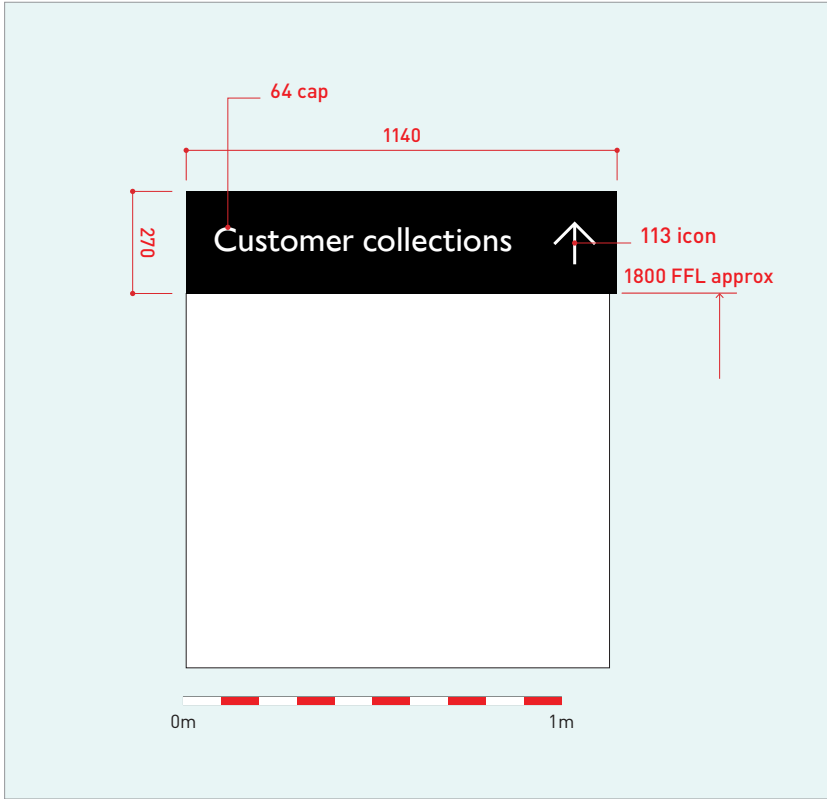

Visual



Existing sign



**PRODUCT TYPE:**  
**7.4**

**KEY FEATURES:**  
Replacement customer collection panel

**DESCRIPTION:**  
Customer collection panel to be replaced new painted aluminium panel. Graphics to be black (RAL 9005) with white (RAL 9010) vinyl text.

All other existing signage to be removed and made good.

**DIMENSIONS:**  
See 'Sign detail' diagram  
Max 25mm projection.

**POSITION:**  
To be positioned as existing signs

**ILLUMINATION:**  
-

**ELECTRICAL:**  
-

**FIXINGS:**  
-

**STRUCTURAL:**  
-

**MAKING GOOD / BUILDING WORKS:**  
Area of application to be made good before installation.

**NOTES:**  
Lower sign seems superfluous the context of new signs installed elsewhere.