




Plan (1:5000 @ A3)

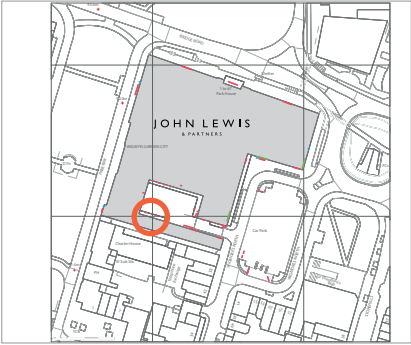

Plan Detail (1:1000 @ A3)

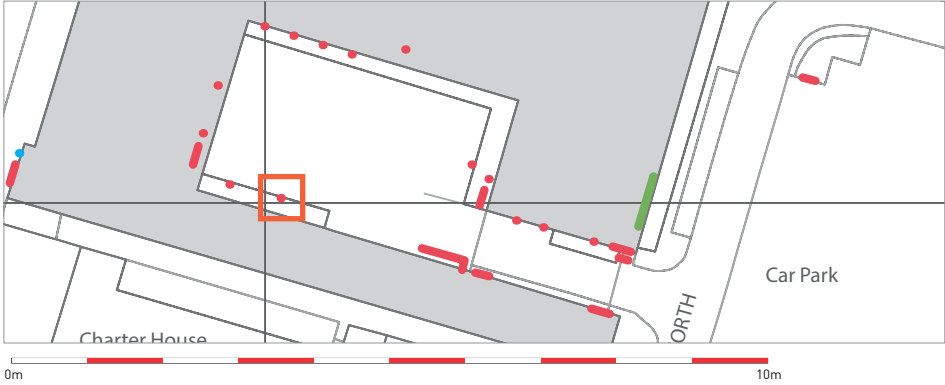

Sign detail (1:10 @ A3)

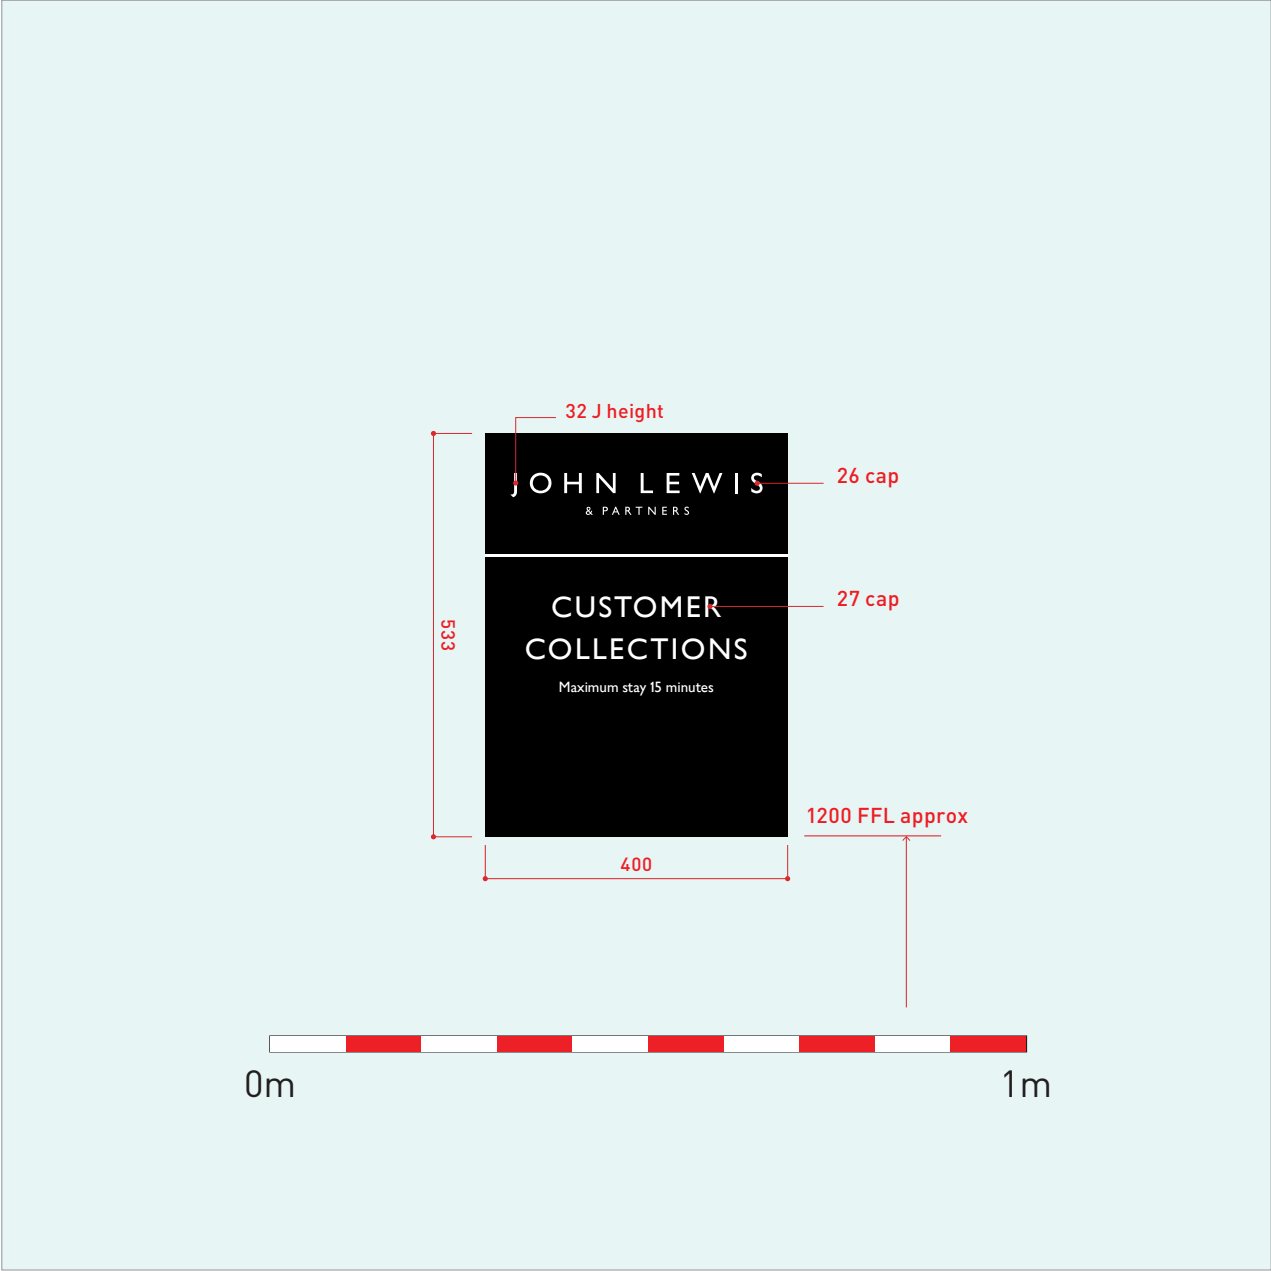

Visual



Existing sign



PRODUCT TYPE:
7.6

KEY FEATURES:
Customer collection parking bay -
On rails

DESCRIPTION:
Existing panel to be removed and a
new black (RAL 9005) ali panel with
white (RAL 9010) graphics and signfix
rail to be attached to the railings

DIMENSIONS:
See 'Sign detail' diagram
3mm deep panel on 20mm rail.

POSITION:
To be positioned as existing sign

ILLUMINATION:
-

ELECTRICAL:
-

FIXINGS:
Signfix rail mounted to horizontals of
the hand rails

STRUCTURAL:
-

MAKING GOOD / BUILDING WORKS:
-

NOTES:
-