



Plan (1:5000 @ A3)

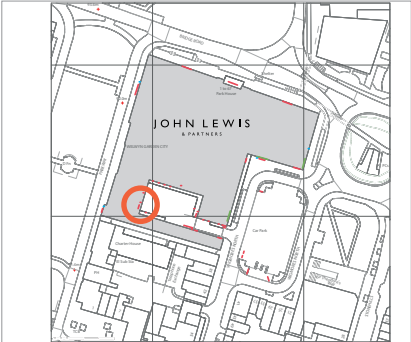

Plan Detail (1:1000 @ A3)

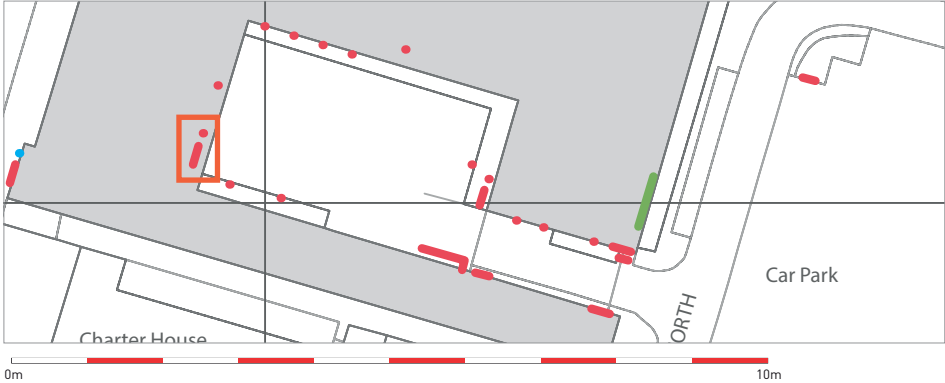

Sign detail (1:20 @ A3)



Visual



Existing sign



PRODUCT TYPE:
7.5

KEY FEATURES:
Customer collections entrance ID

DESCRIPTION:
Black (RAL 9005) aluminium fabricated panel with white (RAL 9010) vinyl graphics

DIMENSIONS:
See 'Sign detail' diagram
Max 25mm projection.

POSITION:
To be center over door below (note: door sensor is not centered)

ILLUMINATION:
-

ELECTRICAL:
-

FIXINGS:
Sign to be mechanically fixed directly to brickwork

STRUCTURAL:
-

MAKING GOOD / BUILDING WORKS:
Existing sign to be removed and area made good before installation

NOTES:
-