




Plan (1:5000 @ A3)

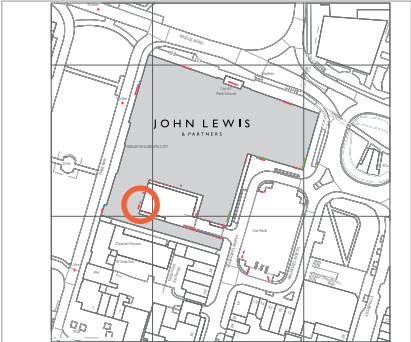

Plan Detail (1:1000 @ A3)

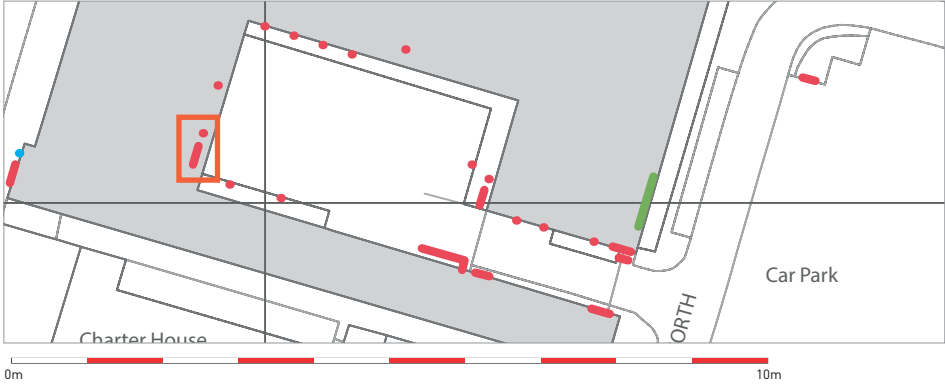

Sign detail (1:20 @ A3)

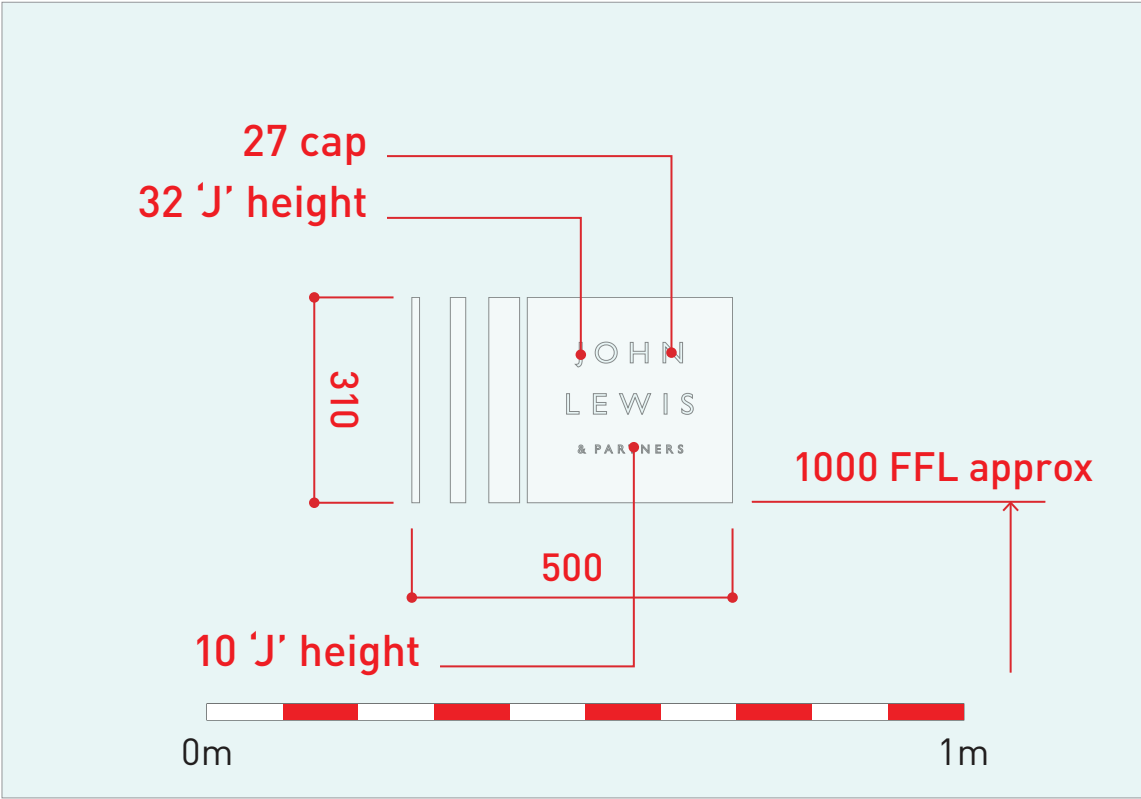

Visual



Existing sign



PRODUCT TYPE:
G9

KEY FEATURES:
Vinyl thresholds on the door
QTY: 2

DESCRIPTION:
White (RAL 9010) vinal brand line
threshold sign applied to inside of
glazing.

DIMENSIONS:
See 'Sign detail' diagram
1mm projection.

POSITION:
To be centered on door panels ether
side of the sliding doors

ILLUMINATION:
-

ELECTRICAL:
-

FIXINGS:
-

STRUCTURAL:
-

MAKING GOOD / BUILDING WORKS:
Existing signs on the glazing to be
removed and area made good before
installation

NOTES:
-