




Plan (1:5000 @ A3)

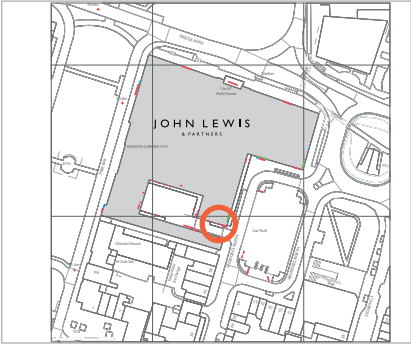

Plan Detail (1:1000 @ A3)

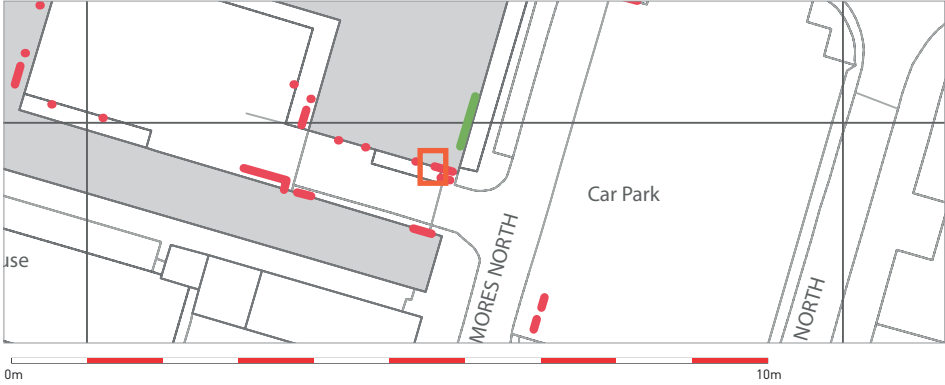

Sign detail (1:10 @ A3)

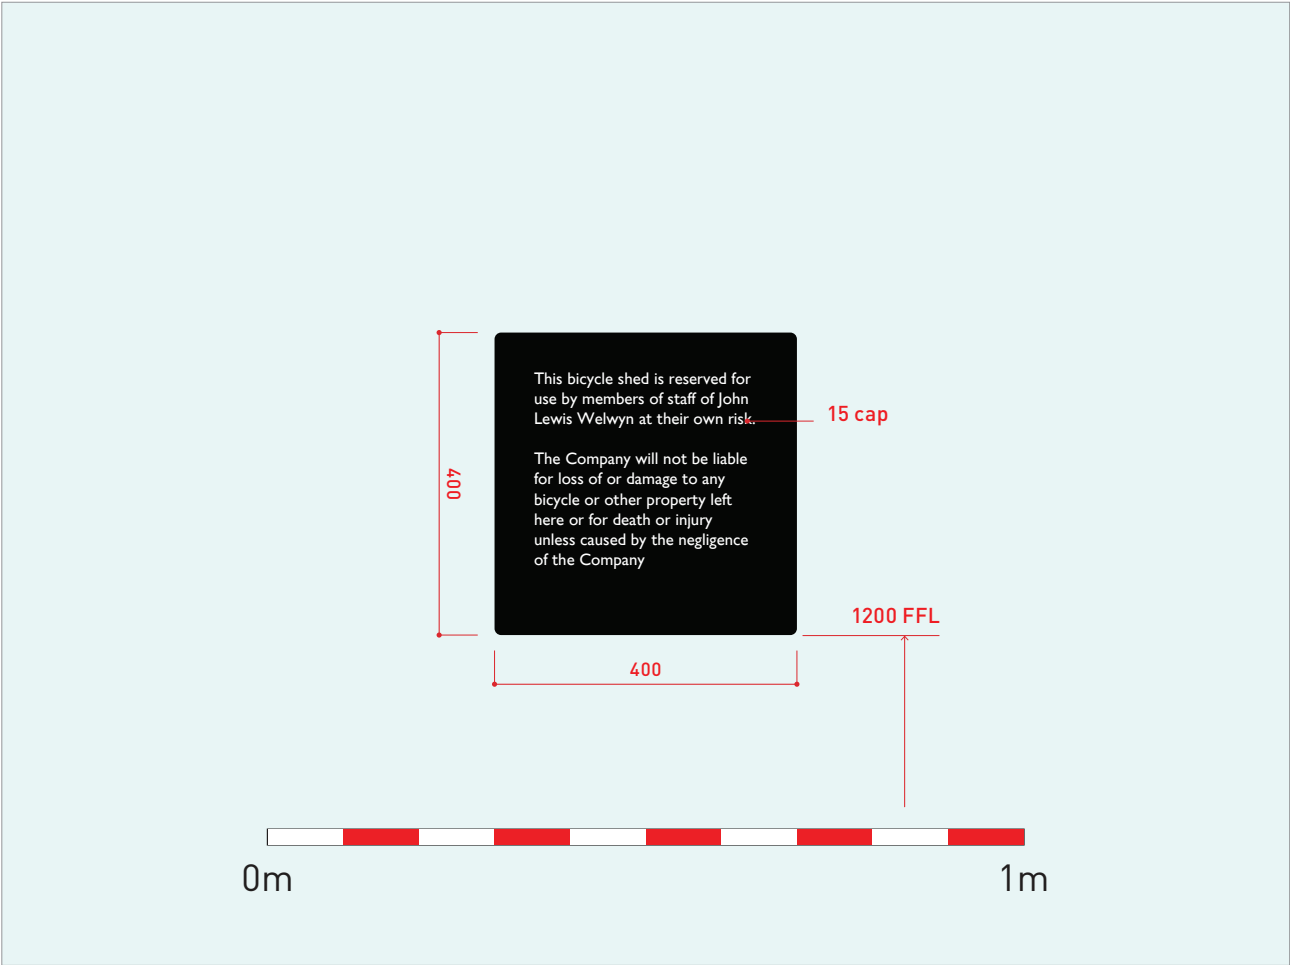

Visual



Existing sign



PRODUCT TYPE:
7.3

KEY FEATURES:
Disclaimer sign

DESCRIPTION:
New painted aluminium panel.
Graphics to be black (RAL 9005) with white (RAL 9010) vinyl text.

DIMENSIONS:
See 'Sign detail' diagram
Max 4mm projection.

POSITION:
To be positioned as existing sign

ILLUMINATION:
-

ELECTRICAL:
-

FIXINGS:
Sign to be mechanically fixed directly to brickwork

STRUCTURAL:
-

MAKING GOOD / BUILDING WORKS:
Existing sign to be removed and area made good.

NOTES:
-