




Plan (1:5000 @ A3)

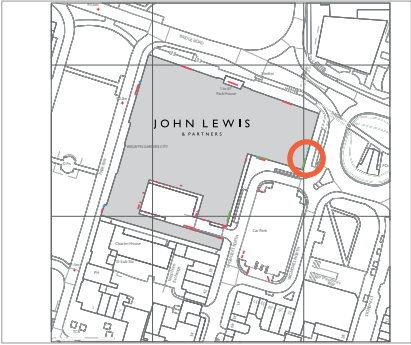

Plan Detail (1:1000 @ A3)

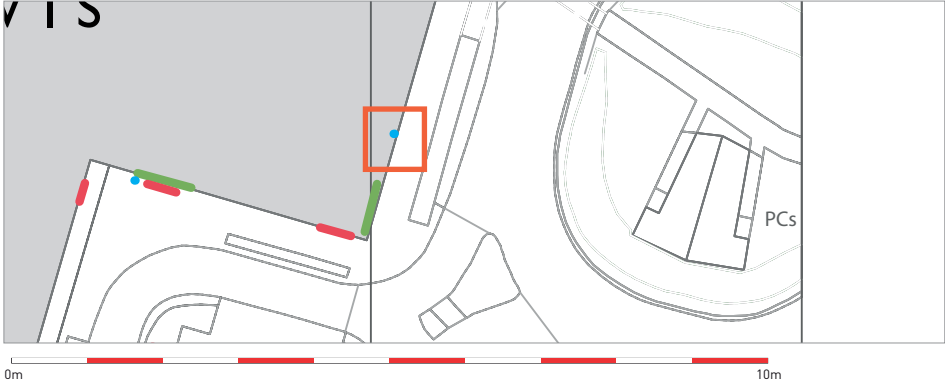

Sign detail (1:10 @ A3)

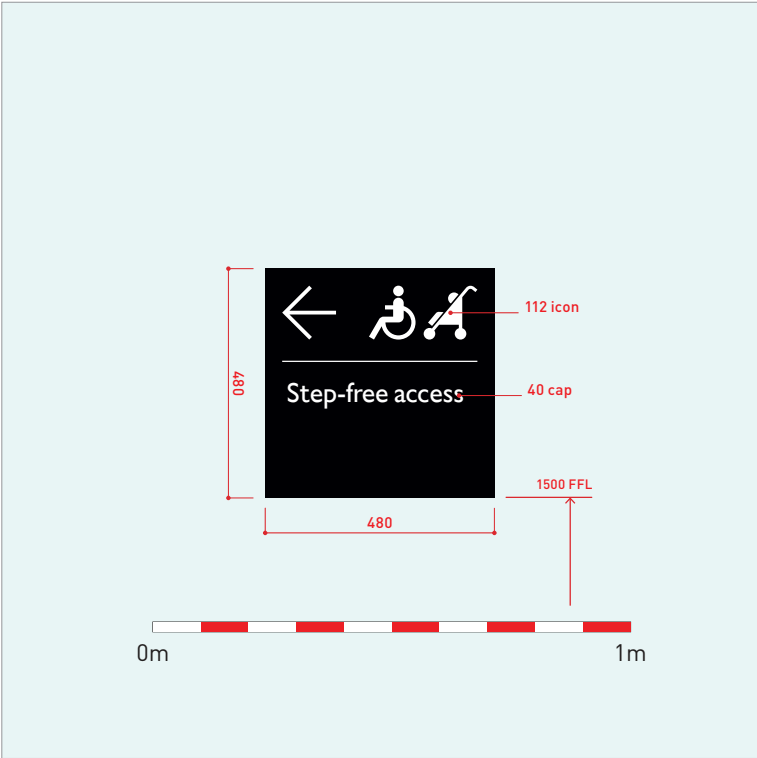

Visual



Existing sign



- PRODUCT TYPE:**
7.4
- KEY FEATURES:**
Step-free access directional
- DESCRIPTION:**
New painted aluminium panel.
Graphics to be black (RAL 9005) with white (RAL 9010) vinyl text.
- DIMENSIONS:**
See 'Sign detail' diagram
Max 4mm projection.
- POSITION:**
To be positioned as existing sign
- ILLUMINATION:**
-
- ELECTRICAL:**
-
- FIXINGS:**
-
- STRUCTURAL:**
-
- MAKING GOOD / BUILDING WORKS:**
Existing sign to be removed and area made good.
- NOTES:**
-