



Plan (1:5000 @ A3)

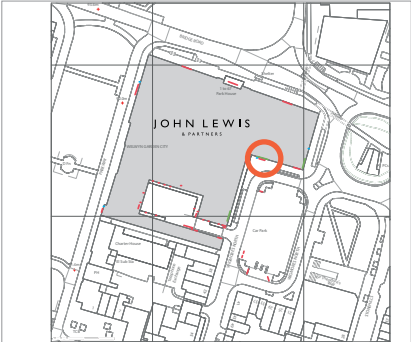

Plan Detail (1:1000 @ A3)

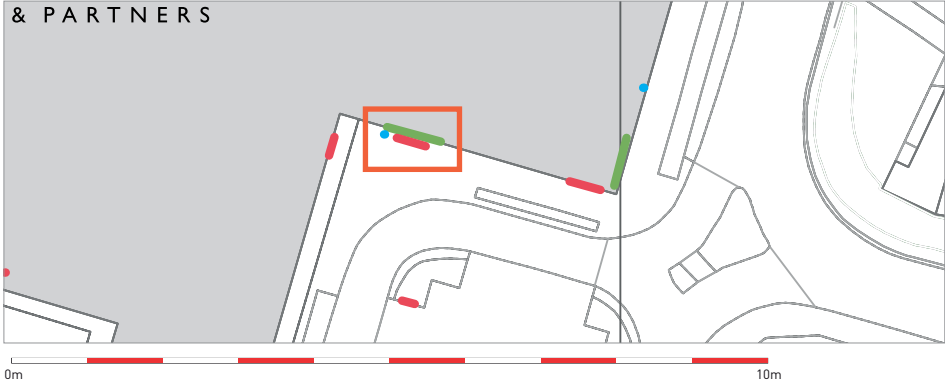

Visual



Existing sign



PRODUCT TYPE:

-

KEY FEATURES:

Canopy fascia black (RAL 9005)
individual letters removal

DESCRIPTION:

-

DIMENSIONS:

-

POSITION:

-

ILLUMINATION:

-

ELECTRICAL:

Existing supply to be isolated

FIXINGS:

-

STRUCTURAL:

-

MAKING GOOD / BUILDING WORKS:

Sign to be remove and molding made good

NOTES:

-