


FIRE SAFETY PLAN KEY

- ESCAPE ROUTE
- MAX. TRAVEL DISTANCES ON LOBBY
- TRAVEL DISTANCES ON FLATS

Note: This drawing is indicative only, and should be read in conjunction with Fire engineer's notes.

- SMOKE VENT
- AOV VENTILATED STAIR CORE
- VENTILATED CORRIDOR

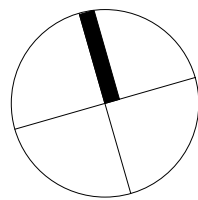

Third Floor Plan
1 : 200

2 0 2 4 6 8 10
SCALE 1:200 m

Revision		Issued for Planning		21.11.19	
		Amendment		Date	
JP		JD		JD	
Drawn by		Reviewed by		Approved by	
60193		NOV '19		1 : 200 @ A1	
MCB Number		Date Created		Scale @ A1	
<div>McBains</div> <div>McBains Ltd</div> <div>5th Fl, 26 Finsbury Square London EC2A 1DS</div> <div>+44 (0)20 7786 7900 mcbains.co.uk</div>					
Client					
Hightown Housing Association					
Project					
29 Broadwater Road					
Welwyn Garden City					
Drawing Title					
Fire Safety					
Third Floor Plan					
ARCHITECTURE					
Drawing / Document Reference					Status
BRW01 - MCB - ZZ - 03 - DR - A - 0307					D5 - P1
Project Idm	Originator	Zone	Level	Type	Discipline
				Number	Suitability
					Revision