


**FIRE SAFETY PLAN KEY**

- ESCAPE ROUTE
- - - MAX. TRAVEL DISTANCES ON LOBBY
- - - TRAVEL DISTANCES ON FLATS

Note: This drawing is indicative only, and should be read in conjunction with Fire engineer's notes.

- SMOKE VENT
- AOV VENTILATED STAIR CORE
- VENTILATED CORRIDOR

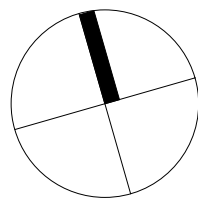

**First & Second Floor Plan**  
1 : 200

2 0 2 4 6 8 10  
SCALE 1:200 m

Revision		Issued for Planning		21.11.19	
		Amendment		Date	
Author		Checker		Approver	
Drawn by		Reviewed by		Approved by	
60193		NOV '19		1 : 200 @ A1	
MCB Number		Date Created		Scale @ A1	

McBains

McBains Ltd

5th Fl, 26 Finsbury Square London EC2A 1DS

+44 (0)20 7786 7900

mcbains.co.uk

Client  
Hightown Housing Association

Project 29 Broadwater Road Welwyn Garden City									
Drawing Title Fire Safety First & Second Floor Plans									

ARCHITECTURE								Status	
BRW01 - MCB - ZZ - ZZ - DR - A - 0306								D5 - P1	
Project Idn	Originator	Zone	Level	Type	Discipline	Number	Suitability	Revision	