


FIRE ACCESS PLAN KEY

- EXISTING HYDRANTS
- FIRE APPLIANCE LOCATION
- FIRE ACCESS ROUTES
- DRY RISER INLET
- DRY RISER OUTLET
- DRY FALLING OUTLET
- HORIZONTAL FIRE MAIN
- FIRE HYDRANT DISTANCE

Note: This drawing is indicative only, and should be read in conjunction with Fire engineer's notes.

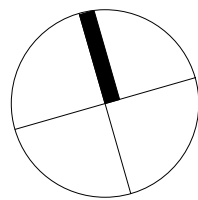

First & Second Floor Plan
1 : 200

2 0 2 4 6 8 10
SCALE 1:200 m

Revision

Issued for Planning

21.11.19

Date

JP

JD

JD

Drawn by

Reviewed by

Approved by

60193

NOV '19

1 : 200 @ A1

MCB Number

Date Created

Scale @ A1

McBains

McBains Ltd

5th Fl, 26 Finsbury Square London EC2A 1DS

+44 (0)20 7786 7900

mcbains.co.uk

Client

Hightown Housing Association

Project

29 Broadwater Road

Wetwyn Garden City

Drawing Title

Fire Access

Upper Floors Plan

ARCHITECTURE

Drawing / Document Reference

Status

BRW01 - MCB - ZZ - ZZ - DR - A - 0311

D5 - P1

Project Idn

Originator

Zone

Level

Type

Discipline

Number

Suitability

Revision