




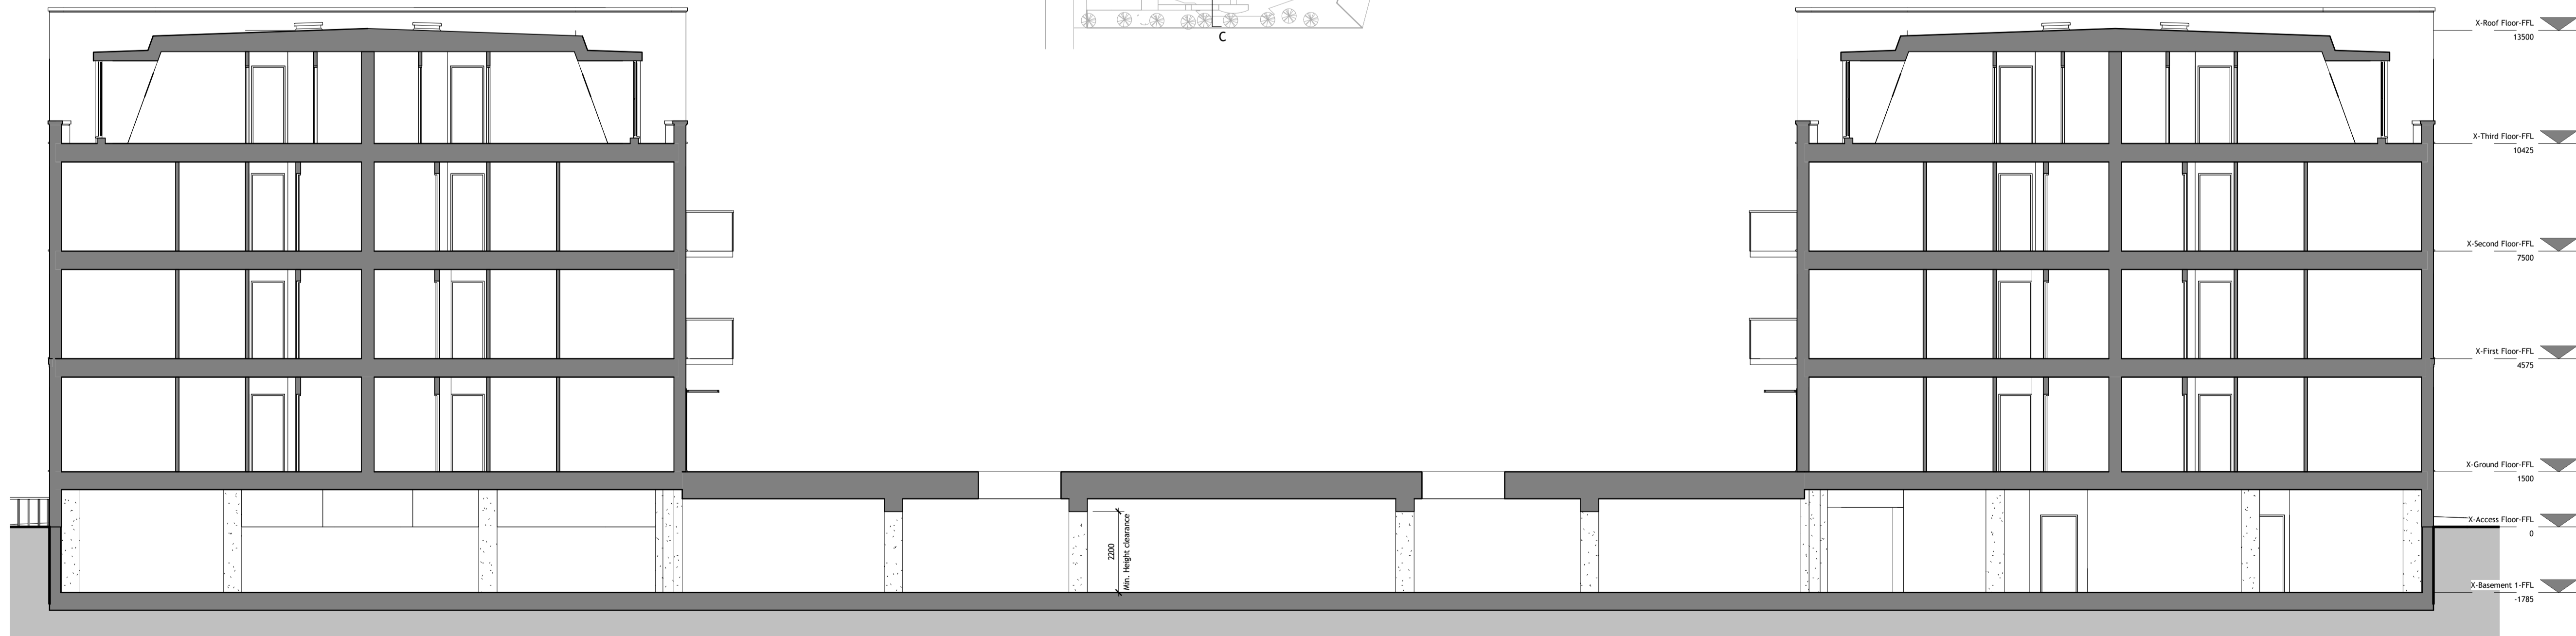

Section CC
1 : 100

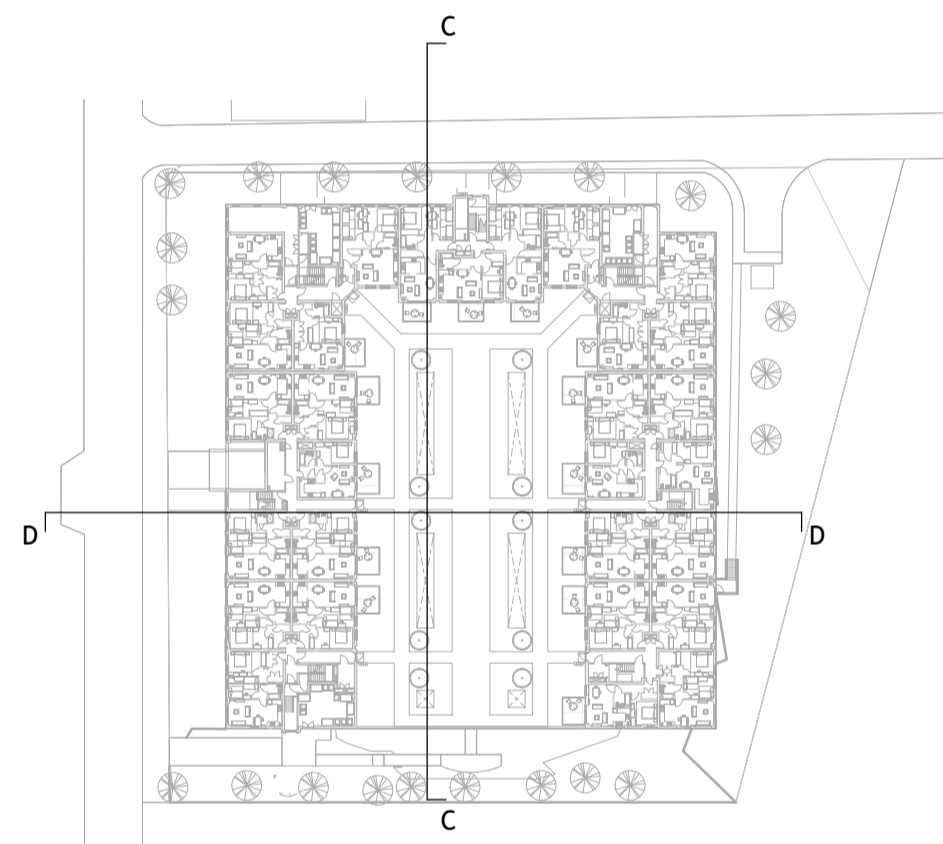

Section DD
1 : 100

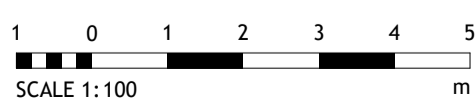

Revision	P1 Issued for Planning		21.11.19
Amendment	JD	JD	Date
Drawn by	JP	JD	Approved by
Reviewed by	SEPT 19	As indicated @ A1	
MCB Number	60193	Date Created	Scale @ A1

McBains

McBains Ltd
5th Fl. 26 Finsbury Square London EC2A 1DS
+44 (0)20 7786 7900 mcBains.co.uk

Client
Hightown Housing Association

Project
29 Broadwater Road
Welwyn Garden City

Drawing Title
Sections CC & DD

ARCHITECTURE

Drawing / Document Reference						Status
BRW01	MCB	ZZ	ZZ	DR	A	0401
Project No.	Originator	Zone	Level	Type	Discipline	Number
						D5 - P1
						Submittal