



SECTION
1 : 20

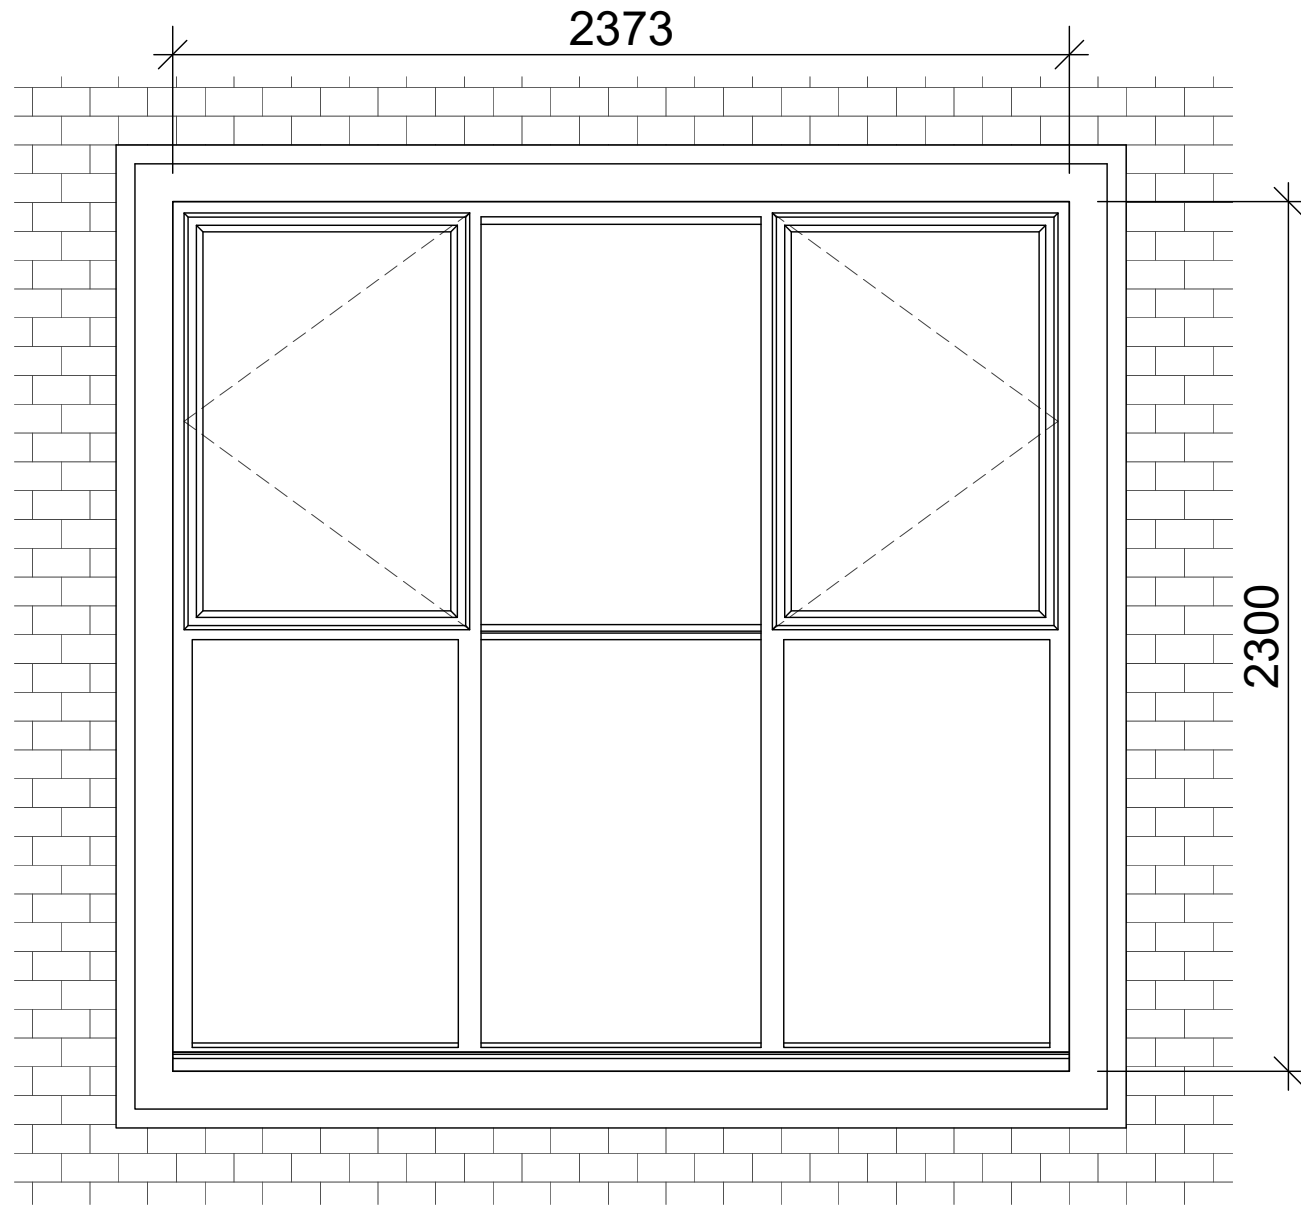

ELEVATION
1 : 20

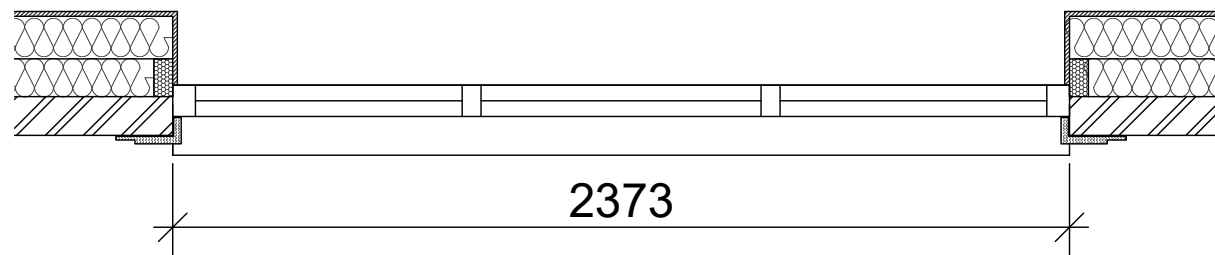

FLOOR PLAN
1 : 20



P1 Issued for planning		18.11.19
Revision	Amendment	Date
JP	JD	JD
Drawn by	Reviewed by	Approved by
60193	SEPT 19	1 : 20 @ A3
MCE Number	Date Created	Scale @ A3
McBains		
McBains Ltd 5th Fl, 26 Finsbury Square London EC2A 1DS +44 (0)20 7786 7900 mcbains.co.uk		
Client Hightown Housing Association		
Project 29 Broadwater Road Welwyn Garden City		
Drawing Title Standard Window Detail		
ARCHITECTURE		
BRW01 - MCB - ZZ - ZZ - DR - A - 0602		D5 - P1
Project Idem	Originator	Zone
	Level	Type
	Discipline	Number
	Suitability	Revision