



KEY PLAN  
SCALE 1:1250

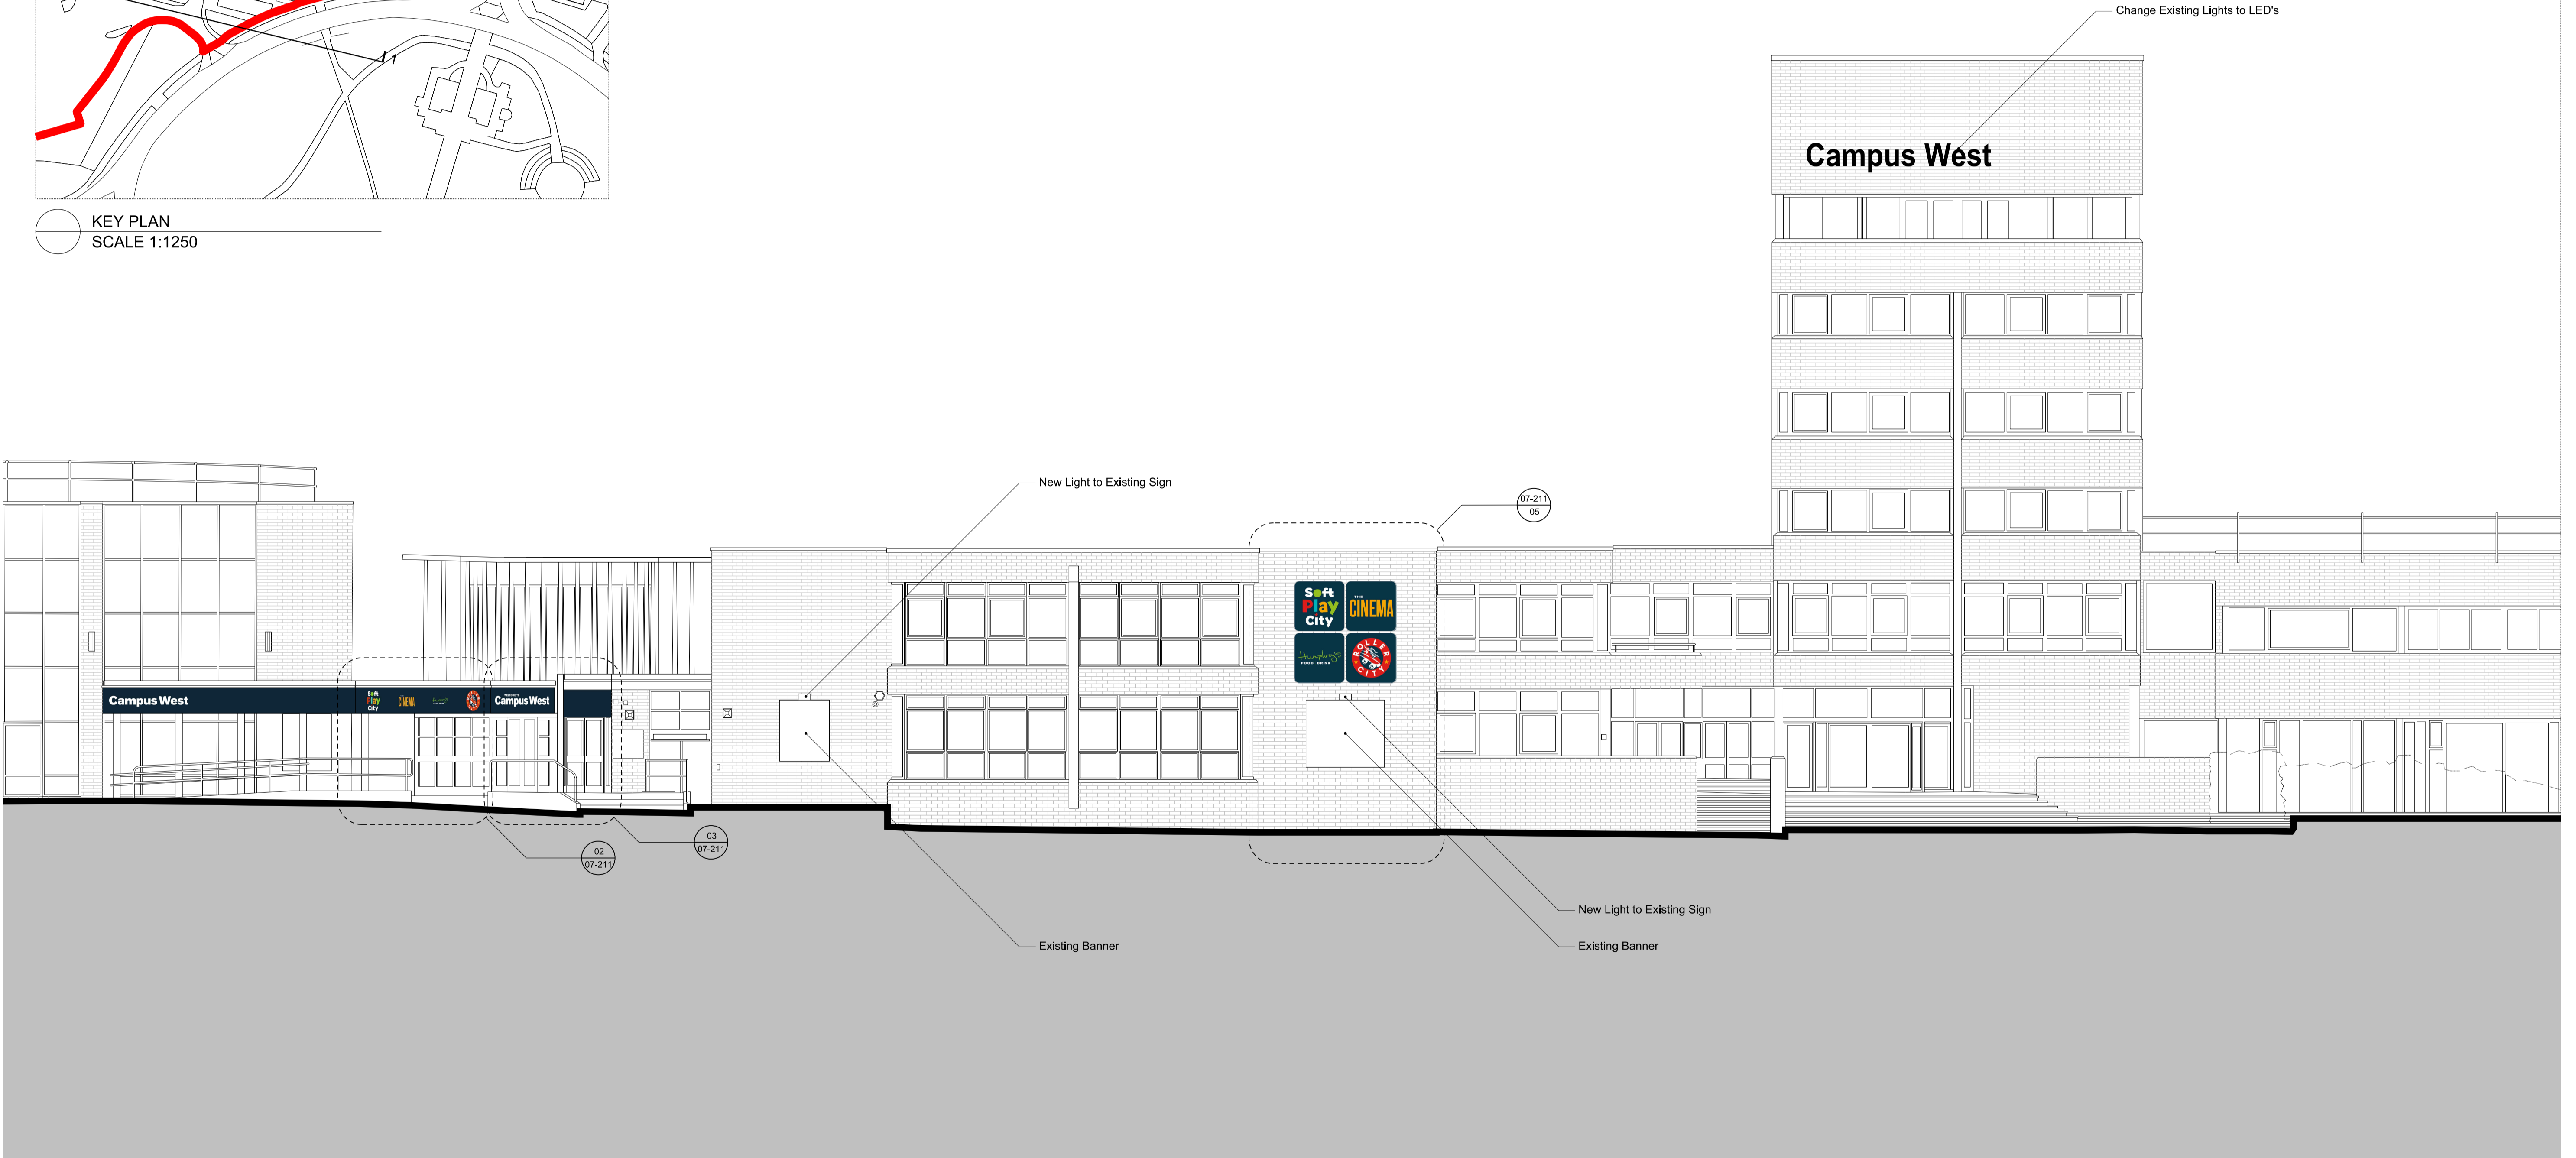

01 PROPOSED SOUTHERN ELEVATION  
SCALE 1:100

REV	DATE	DESCRIPTION	CKD	REV	DATE	DESCRIPTION	CKD
P1	12.12.2019	DRAFT ISSUE TO CLIENT	SK				
P2	17.12.2019	ISSUED FOR PLANNING	SK				

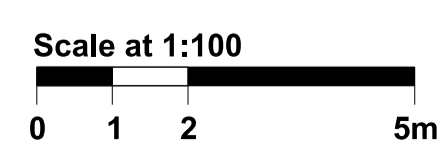

**MILLIGAN KNIGHT ARCHITECTS**  
 7 French Row, St Albans,  
 Hertfordshire, AL3 5DU  
 +44 (0) 798 426 4085  
 +44 (0) 774 203 3110  
 info@milliganknight.com  
 MKA JOB Nr: 195-CWW

CAMPUS WEST, WELWYN GARDEN CITY  
 PLANNING APPLICATION  
 PROPOSED ELEVATIONS  
 195-CWW\_07\_210  
 SCALE: 1:100@A1 1:200@A3