



KEY PLAN
SCALE 1:1250

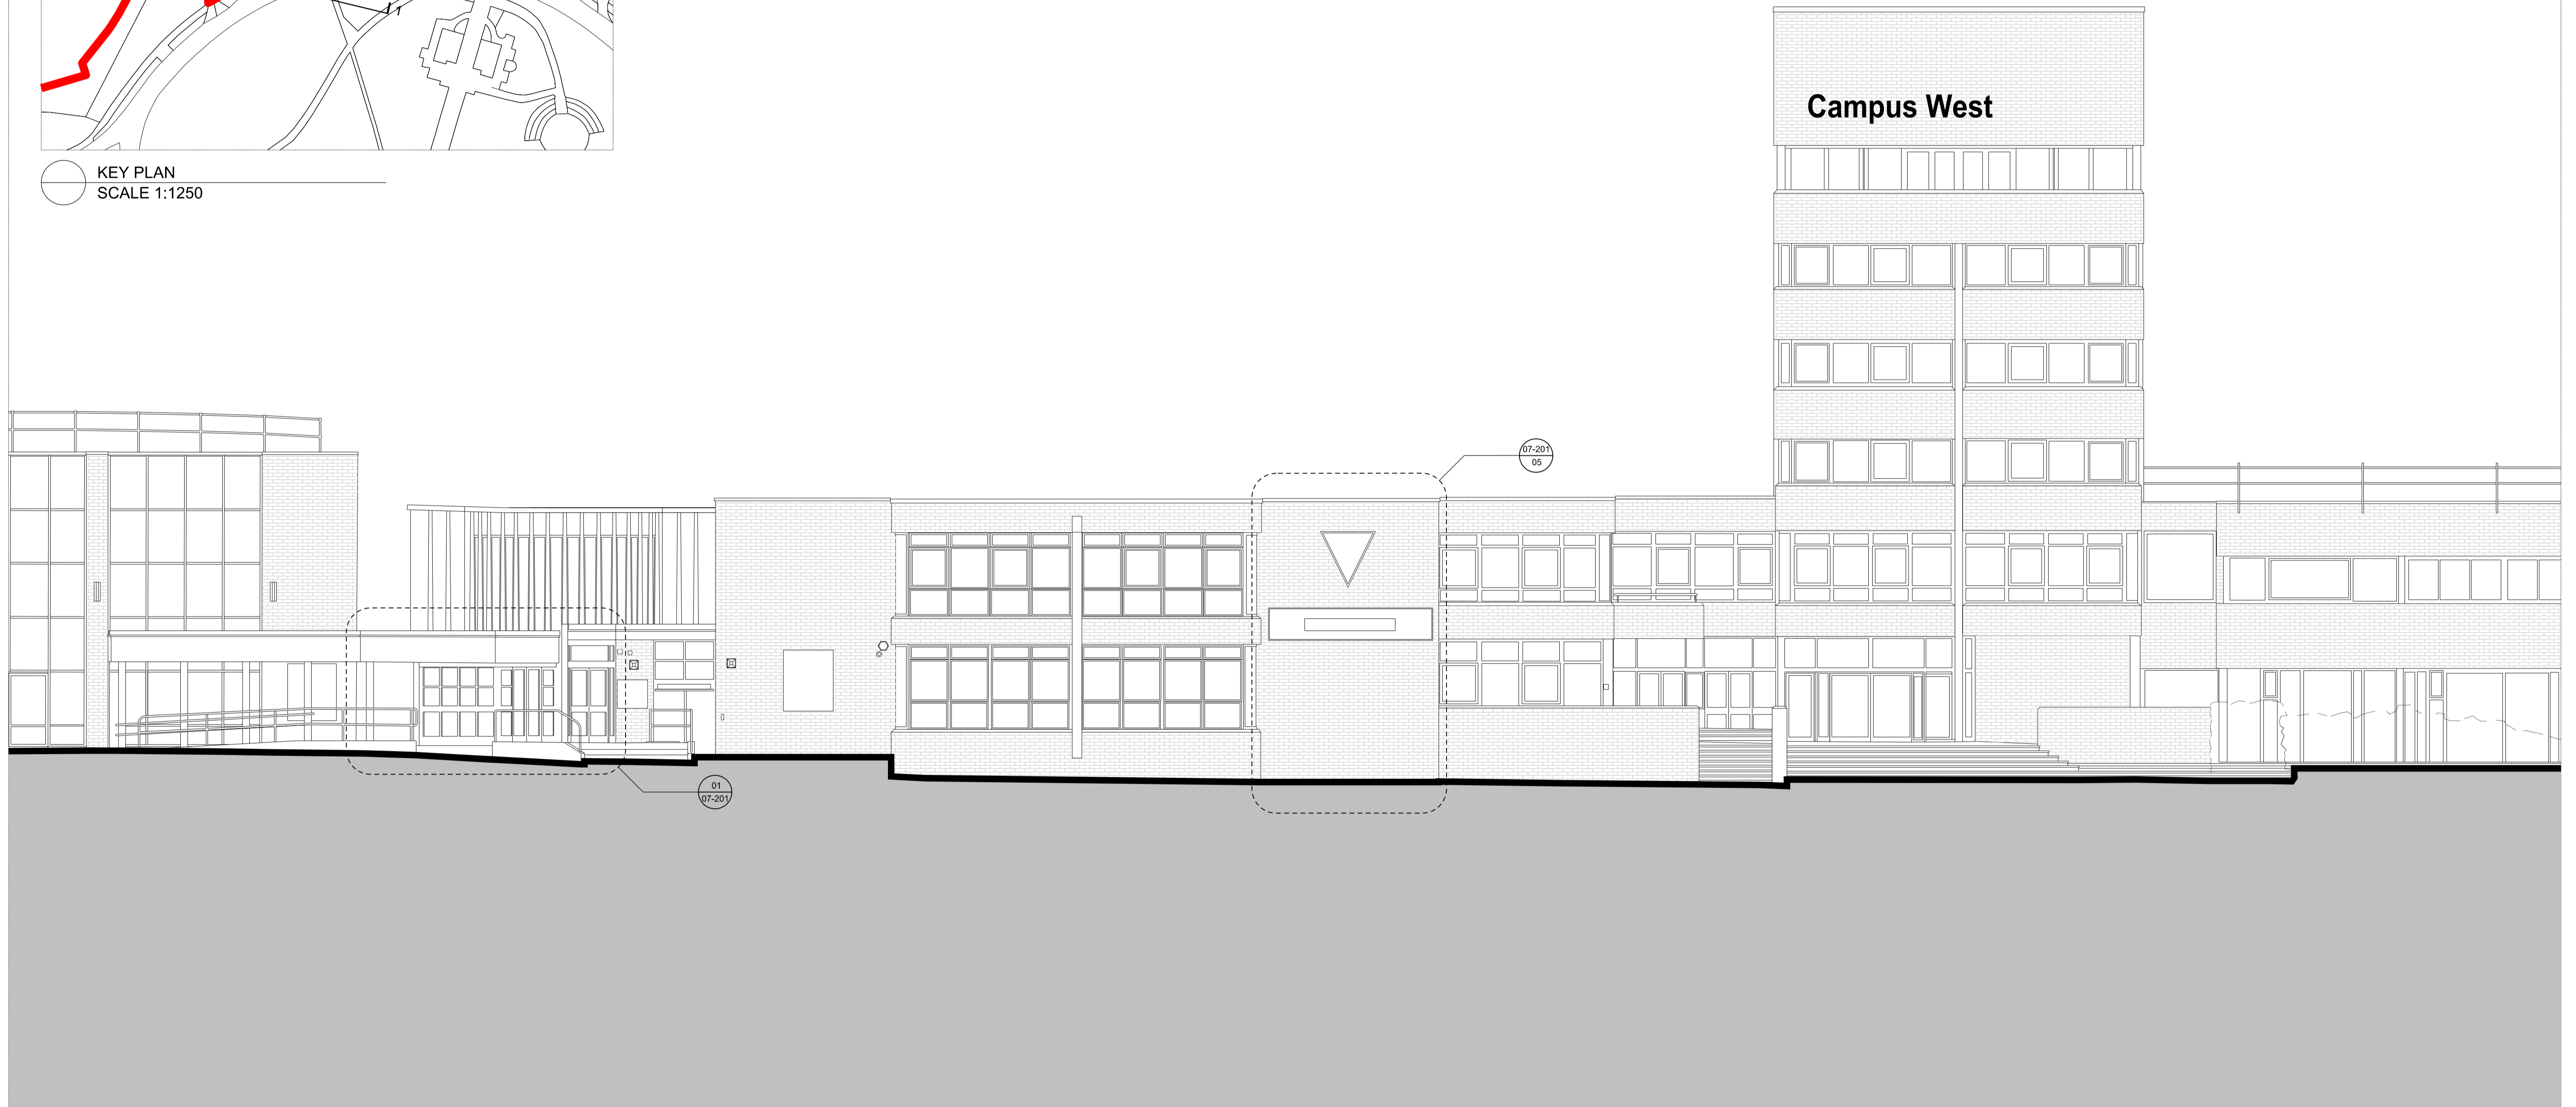

01 EXISTING SOUTHERN ELEVATION
SCALE 1:100

REV	DATE	DESCRIPTION	CKD	REV	DATE	DESCRIPTION	CKD
P1	12.12.2019	DRAFT ISSUE TO CLIENT	SK				
P2	17.12.2019	ISSUED FOR PLANNING	SK				

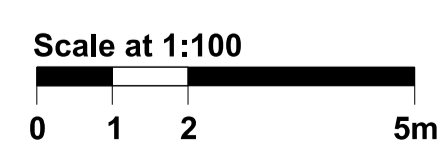

MILLIGAN KNIGHT ARCHITECTS
7 French Row, St Albans,
Hertfordshire, AL3 5DU
+44 (0) 798 426 4085
+44 (0) 774 203 3110
info@milliganknight.com
MKA JOB Nr: 195-CWW

CAMPUS WEST, WELWYN GARDEN CITY
PLANNING APPLICATION
EXISTING ELEVATIONS
195-CWW_07_200
SCALE: 1:100@A1 1:200@A3

P2
Revision