



Broadwater Road

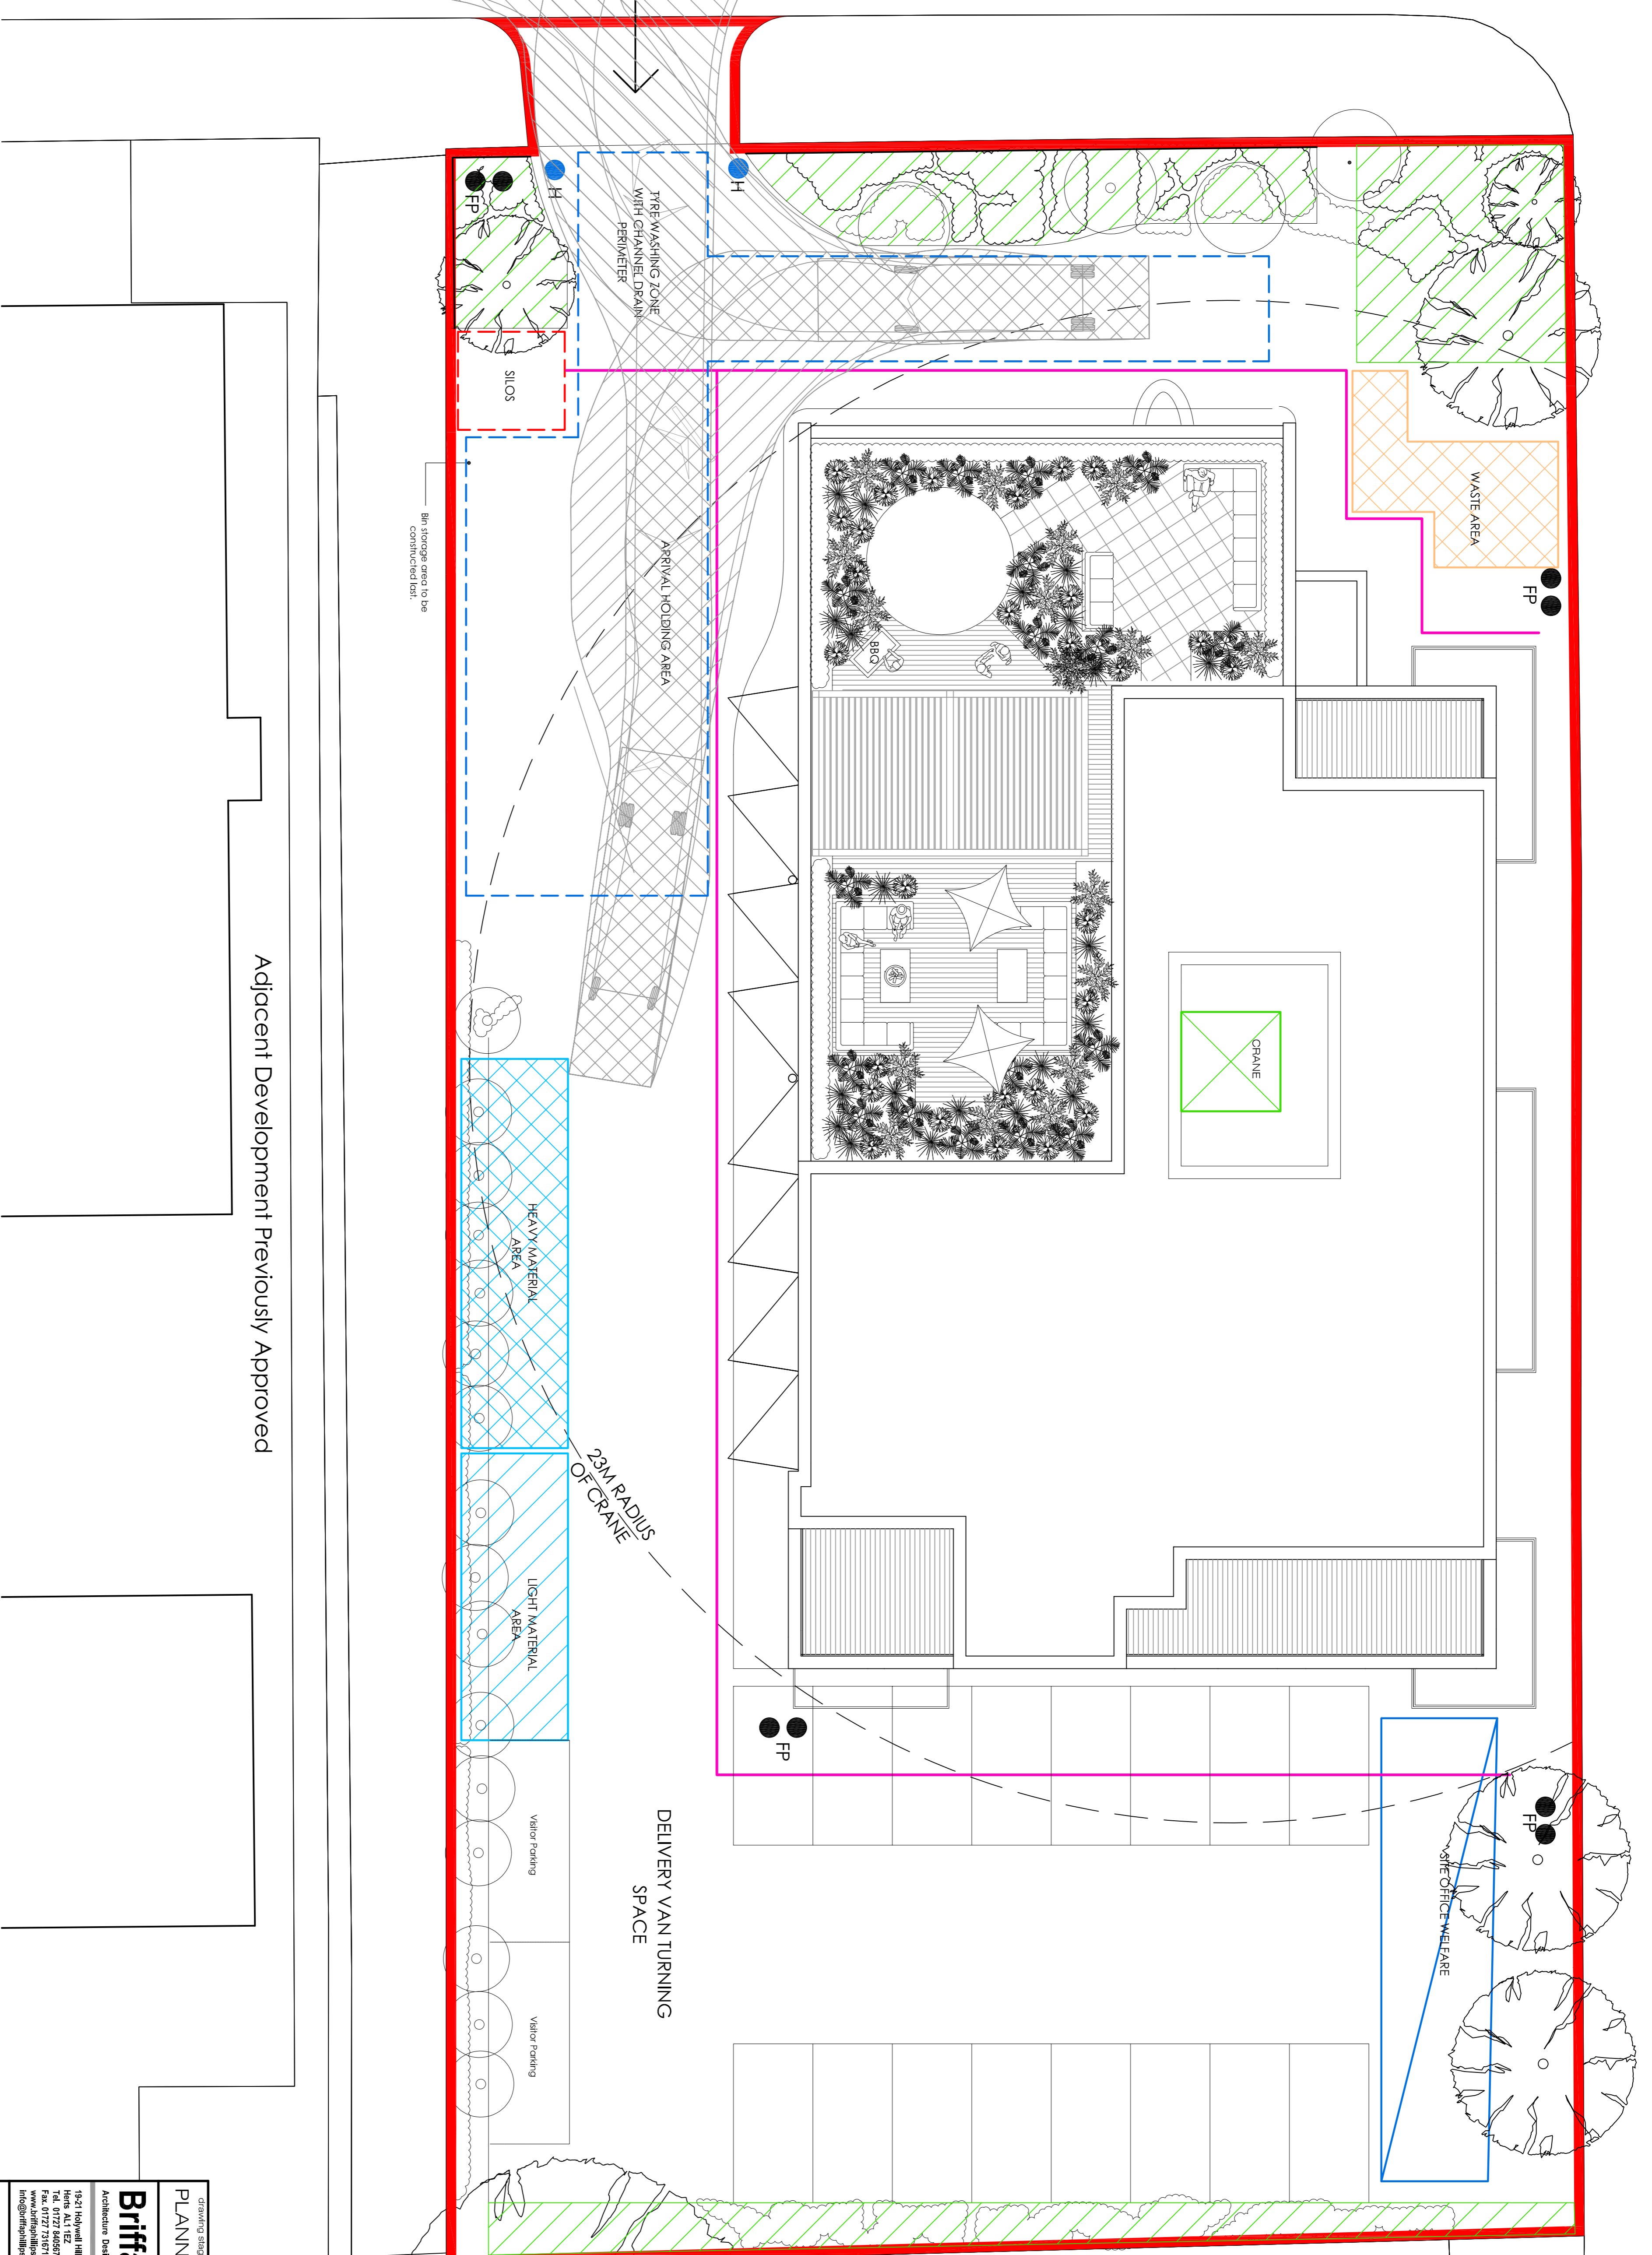

Adjacent Development Previously Approved

KEY

- PARKING FOR SUB CONTRACTORS
- HEAVY MATERIAL AREA
- WASTE AREA
- CRANE LOCATION IN LIFT SHAFT
- CAR PARKING SPACES
- ARRIVING HOLDING AREA
- WELFARE
- TREE PROTECTION AREA
- LIGHT MATERIAL AREA
- SILOS
- TIRE WASHING ZONE
- VISITOR PARKING
- CRANE RADIUS
- PEDESTRIAN WALKWAY
- HOSE PIPE CONNECTION
- FIRE POINT

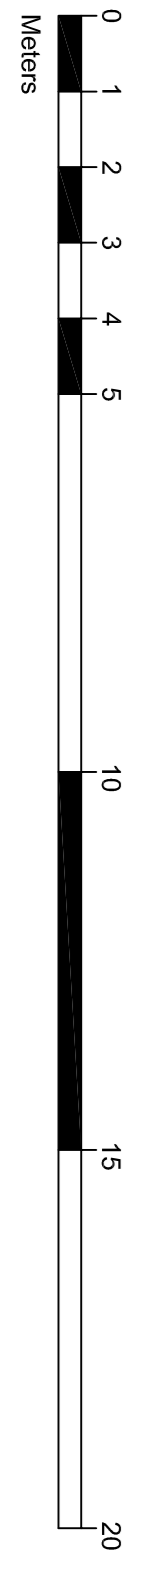

drawing stage  
**PLANNING**

**Briffa Phillips**  
Architecture Design Planning Consultants Project Management

18-21 Hockwold Hill, St Albans  
Tel: 01727 266527  
Fax: 01727 731671  
www.briffaphillips.com  
info@briffaphillips.com

project title: 7, BROADWATER ROAD  
WELWYN

drawing title: **HEALTH AND SAFETY SITE MANAGEMENT PLAN**

scale:	1:100@A1	job project:	WB	drawn:	NH	checked:	
date:	04/07/2018	project no.:	1583	drawing no.:	208	revision:	A