


Drawing 5  
34 Sherrardspark Road, Tool Store Elevations

**Front**

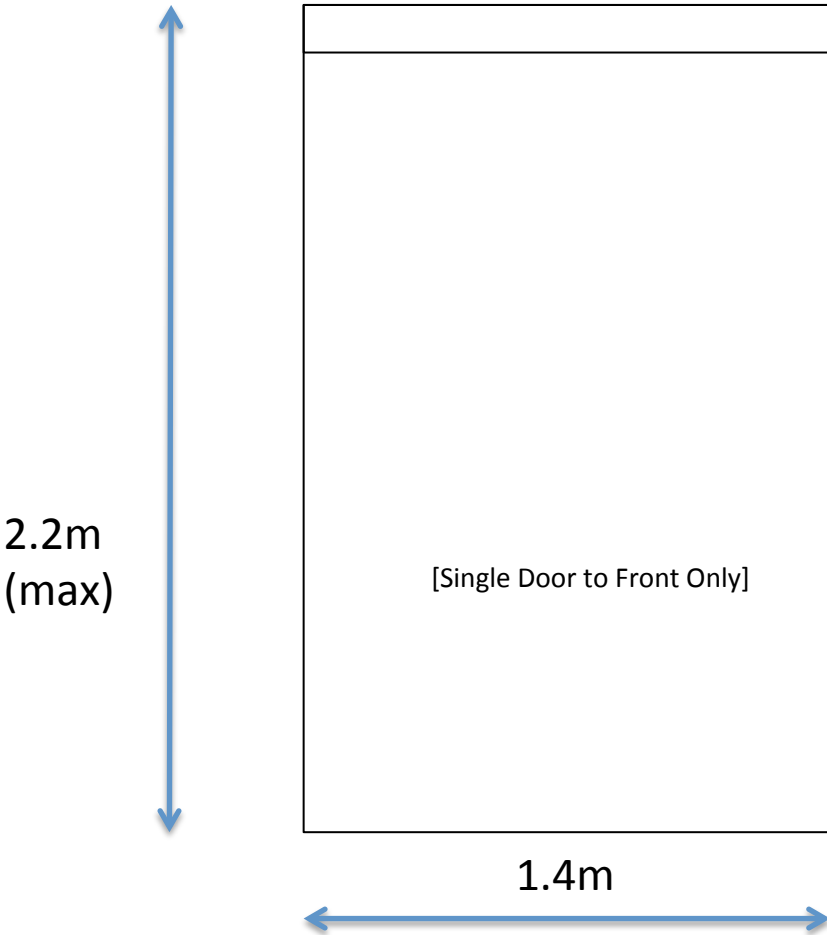

1:20

**Left Side**

(from front)

