


Drawing 6


34 Sherrardspark Road, Tool Store Elevations

**Rear**

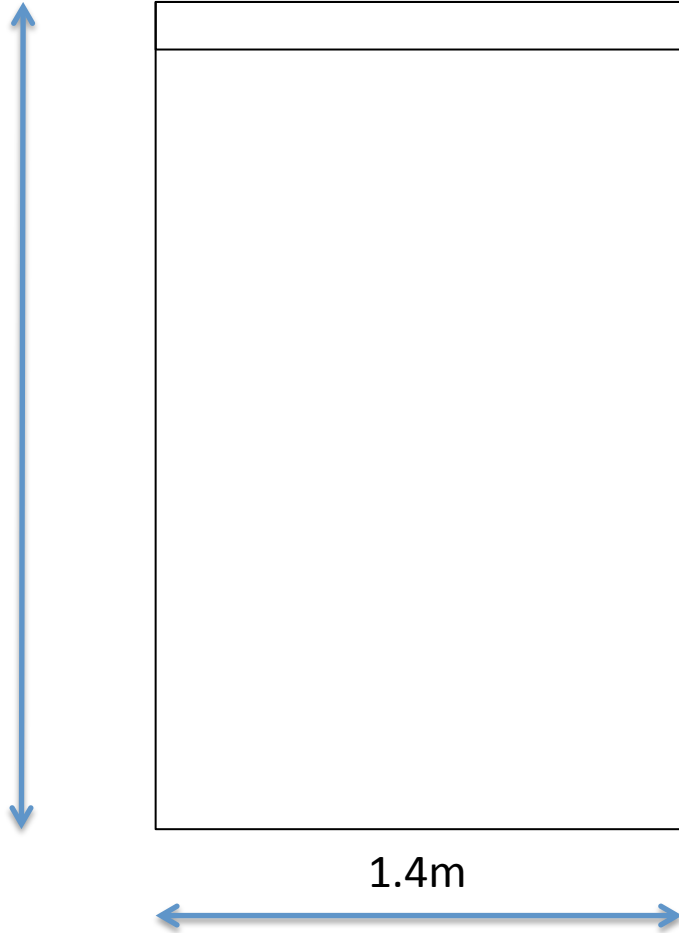

**Right Side**

(from front)

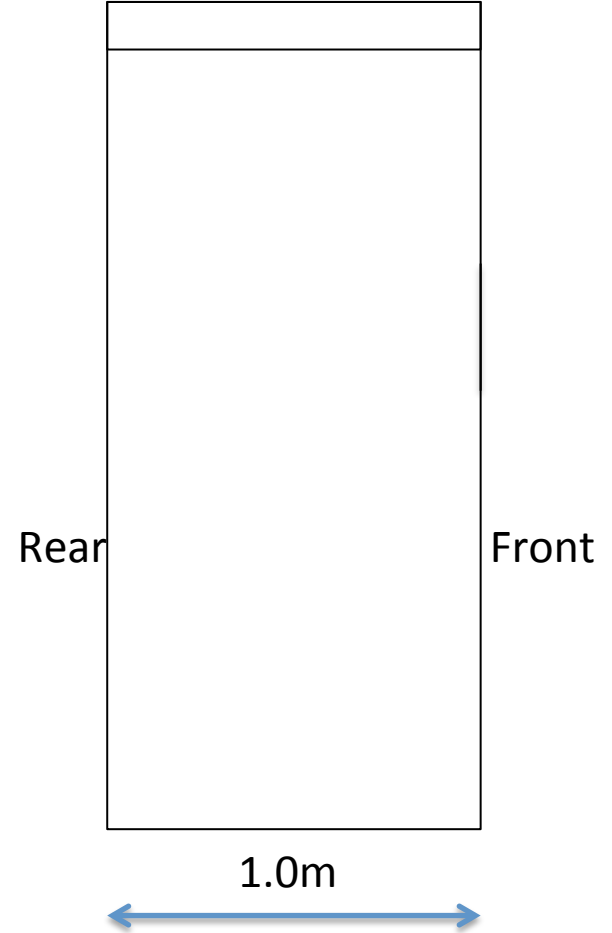

1:20