


34 Sherrardspark Road, Site Plan 1:200

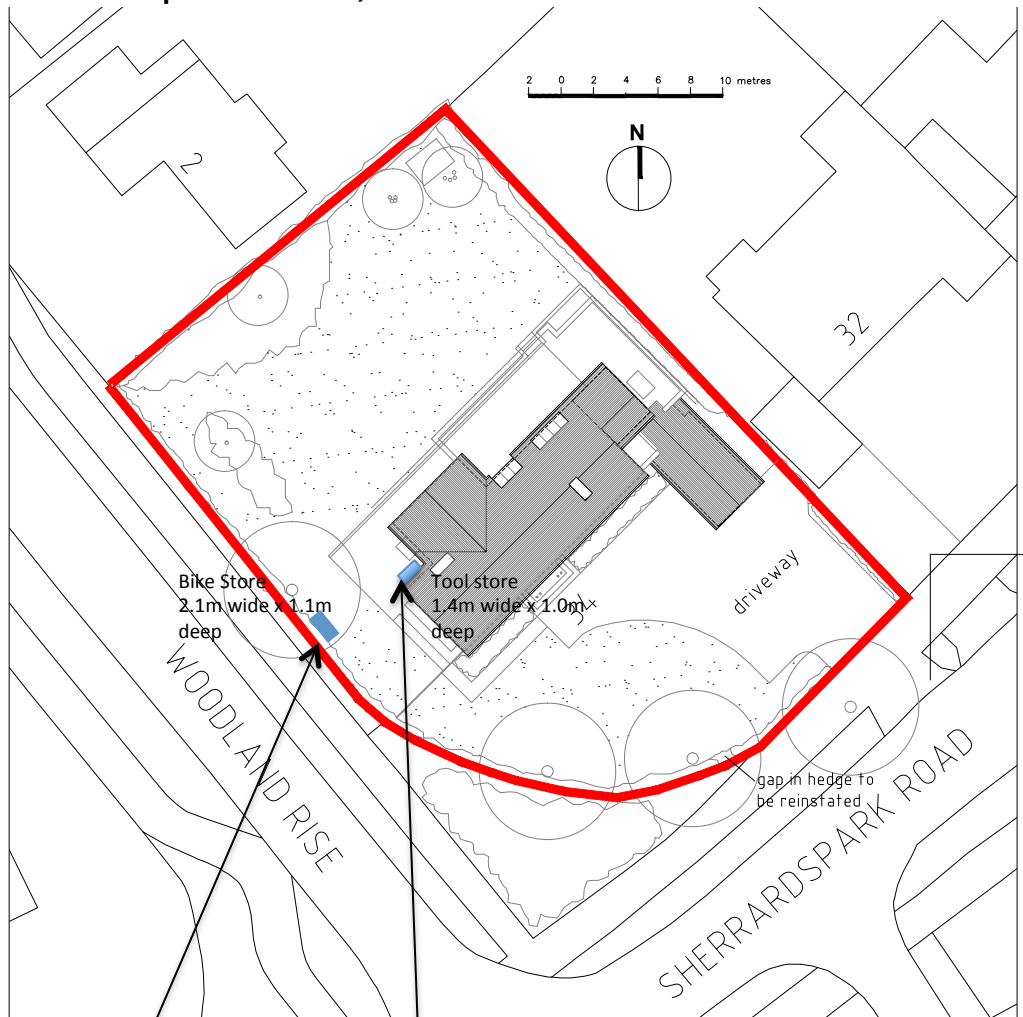

Bike Store
2.1m wide x 1.1m
deep

Tool store
1.4m wide x 1.0m
deep

driveway

gap in hedge to
be reinstated

c1.2m to boundary
(road side of
hedge)

c9.3m to boundary
(road side of
hedge)

Scale @ A1
1:200
Note