


- Key**
- Existing Trees - See Tree Survey for Details
 - Proposed Tree
 - Root Protection Area
 - 2.0m Closeboard Fence
 - Proposed Permeable Parking Spaces
 - Grasscrete (Permeable)

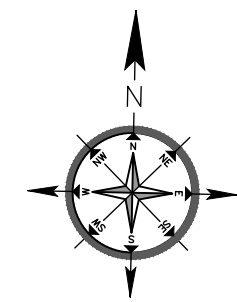

L	Date	Description
Revisions		
Date Created: June 2020		
Drawn By: HF		
Client: AB Developments		
Scale: 1:200 @ A3		
Notes:		
All Designs and drawings are the copyright © of Farrell Design Studio (FDS). Copying of any FDS material is strictly prohibited unless permission is granted.		
This drawing is to be read in conjunction with all relevant consultants, sub-contractors and specialist drawings.		
All dimensions and levels are to be checked on site before any construction begins and any discrepancies are to be reported to FDS.		
FDS are not the Principle Designers. Please refer to Principle Designer (Commercial Client) for HSE notes.		

Site :
Land to The Rear of 54 Bridge Road

Drawing Title:
Proposed Site Plan

Drawing Number:
IND-754-P01