



Proposed Bin Store

1 : 50

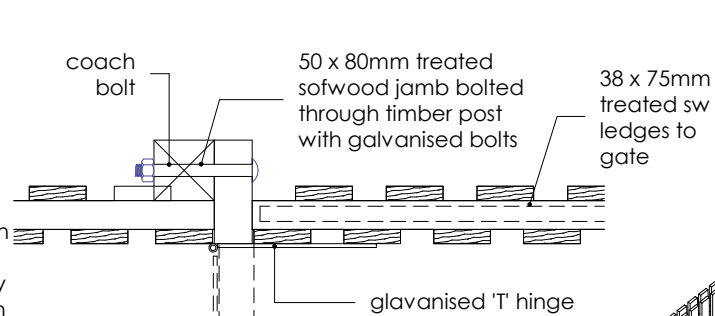

Detail A

1 : 10

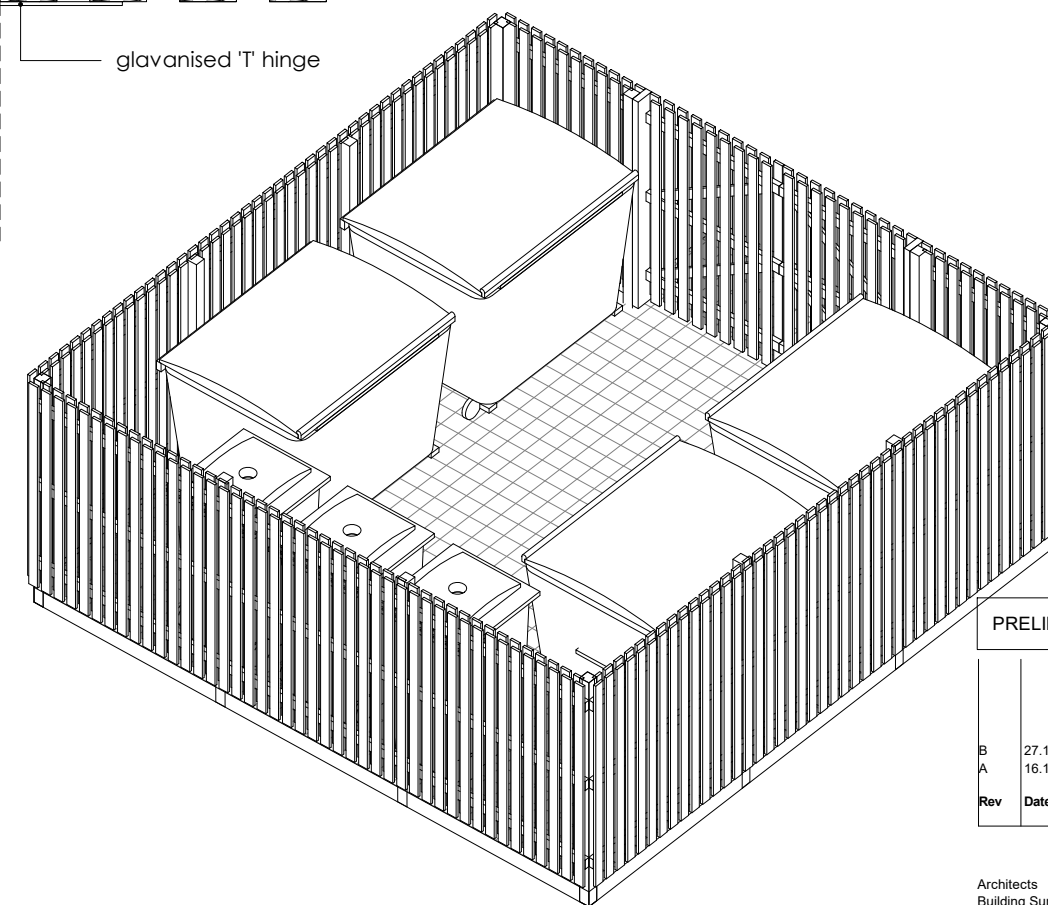

PRELIMINARY

Rev	Date	Description	By
B	27.11.20	New lockable tap added	JQ
A	16.11.20	New bin store location and dimensions adjusted. Gate stops removed.	JQ

Architects
Building Surveyors
Project Managers
Principal Designers
Land Agents

Levitt Partnership
Limited
Bedford -lab
Priory Business Park
Stannard Way
Bedford MK44 3RZ
Tel: 01234 834706

Client

First Garden City Homes


Project

Woodside House - Proposed Bin Store
Bridge Road
Welwyn Garden City AL8 6UJ

Drawing Title


Proposed Bin Store

Job No.	12656	Scale	As indicated@A3
Drawing No.	003	Date	11/11/20
Rev	B	Drawn	JQ

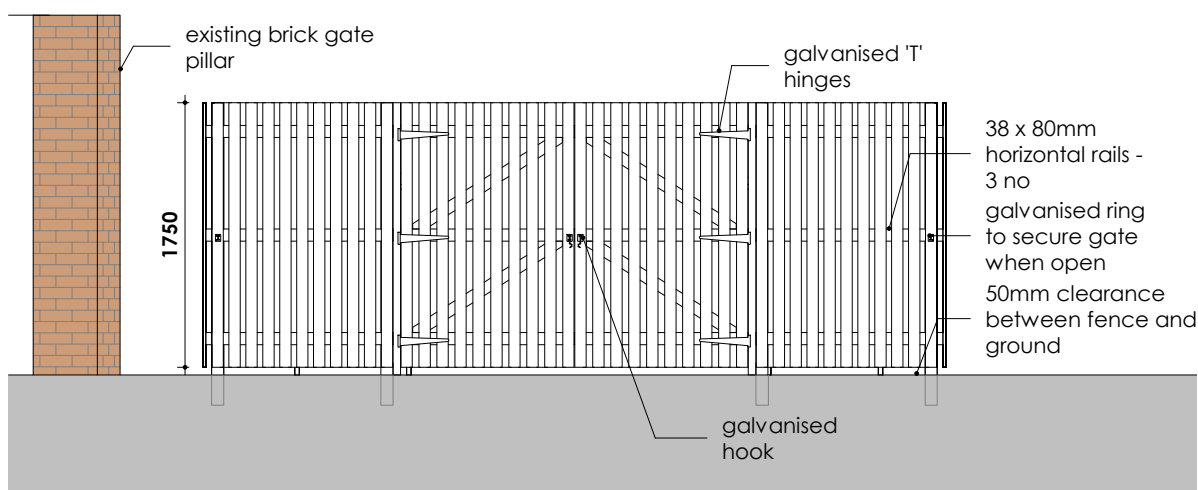

South Elevation Bin Store

1 : 50

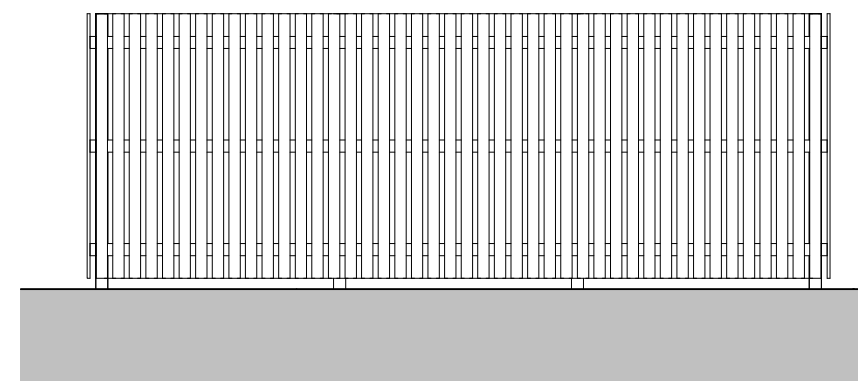

East Elevation Bin Store

1 : 50