


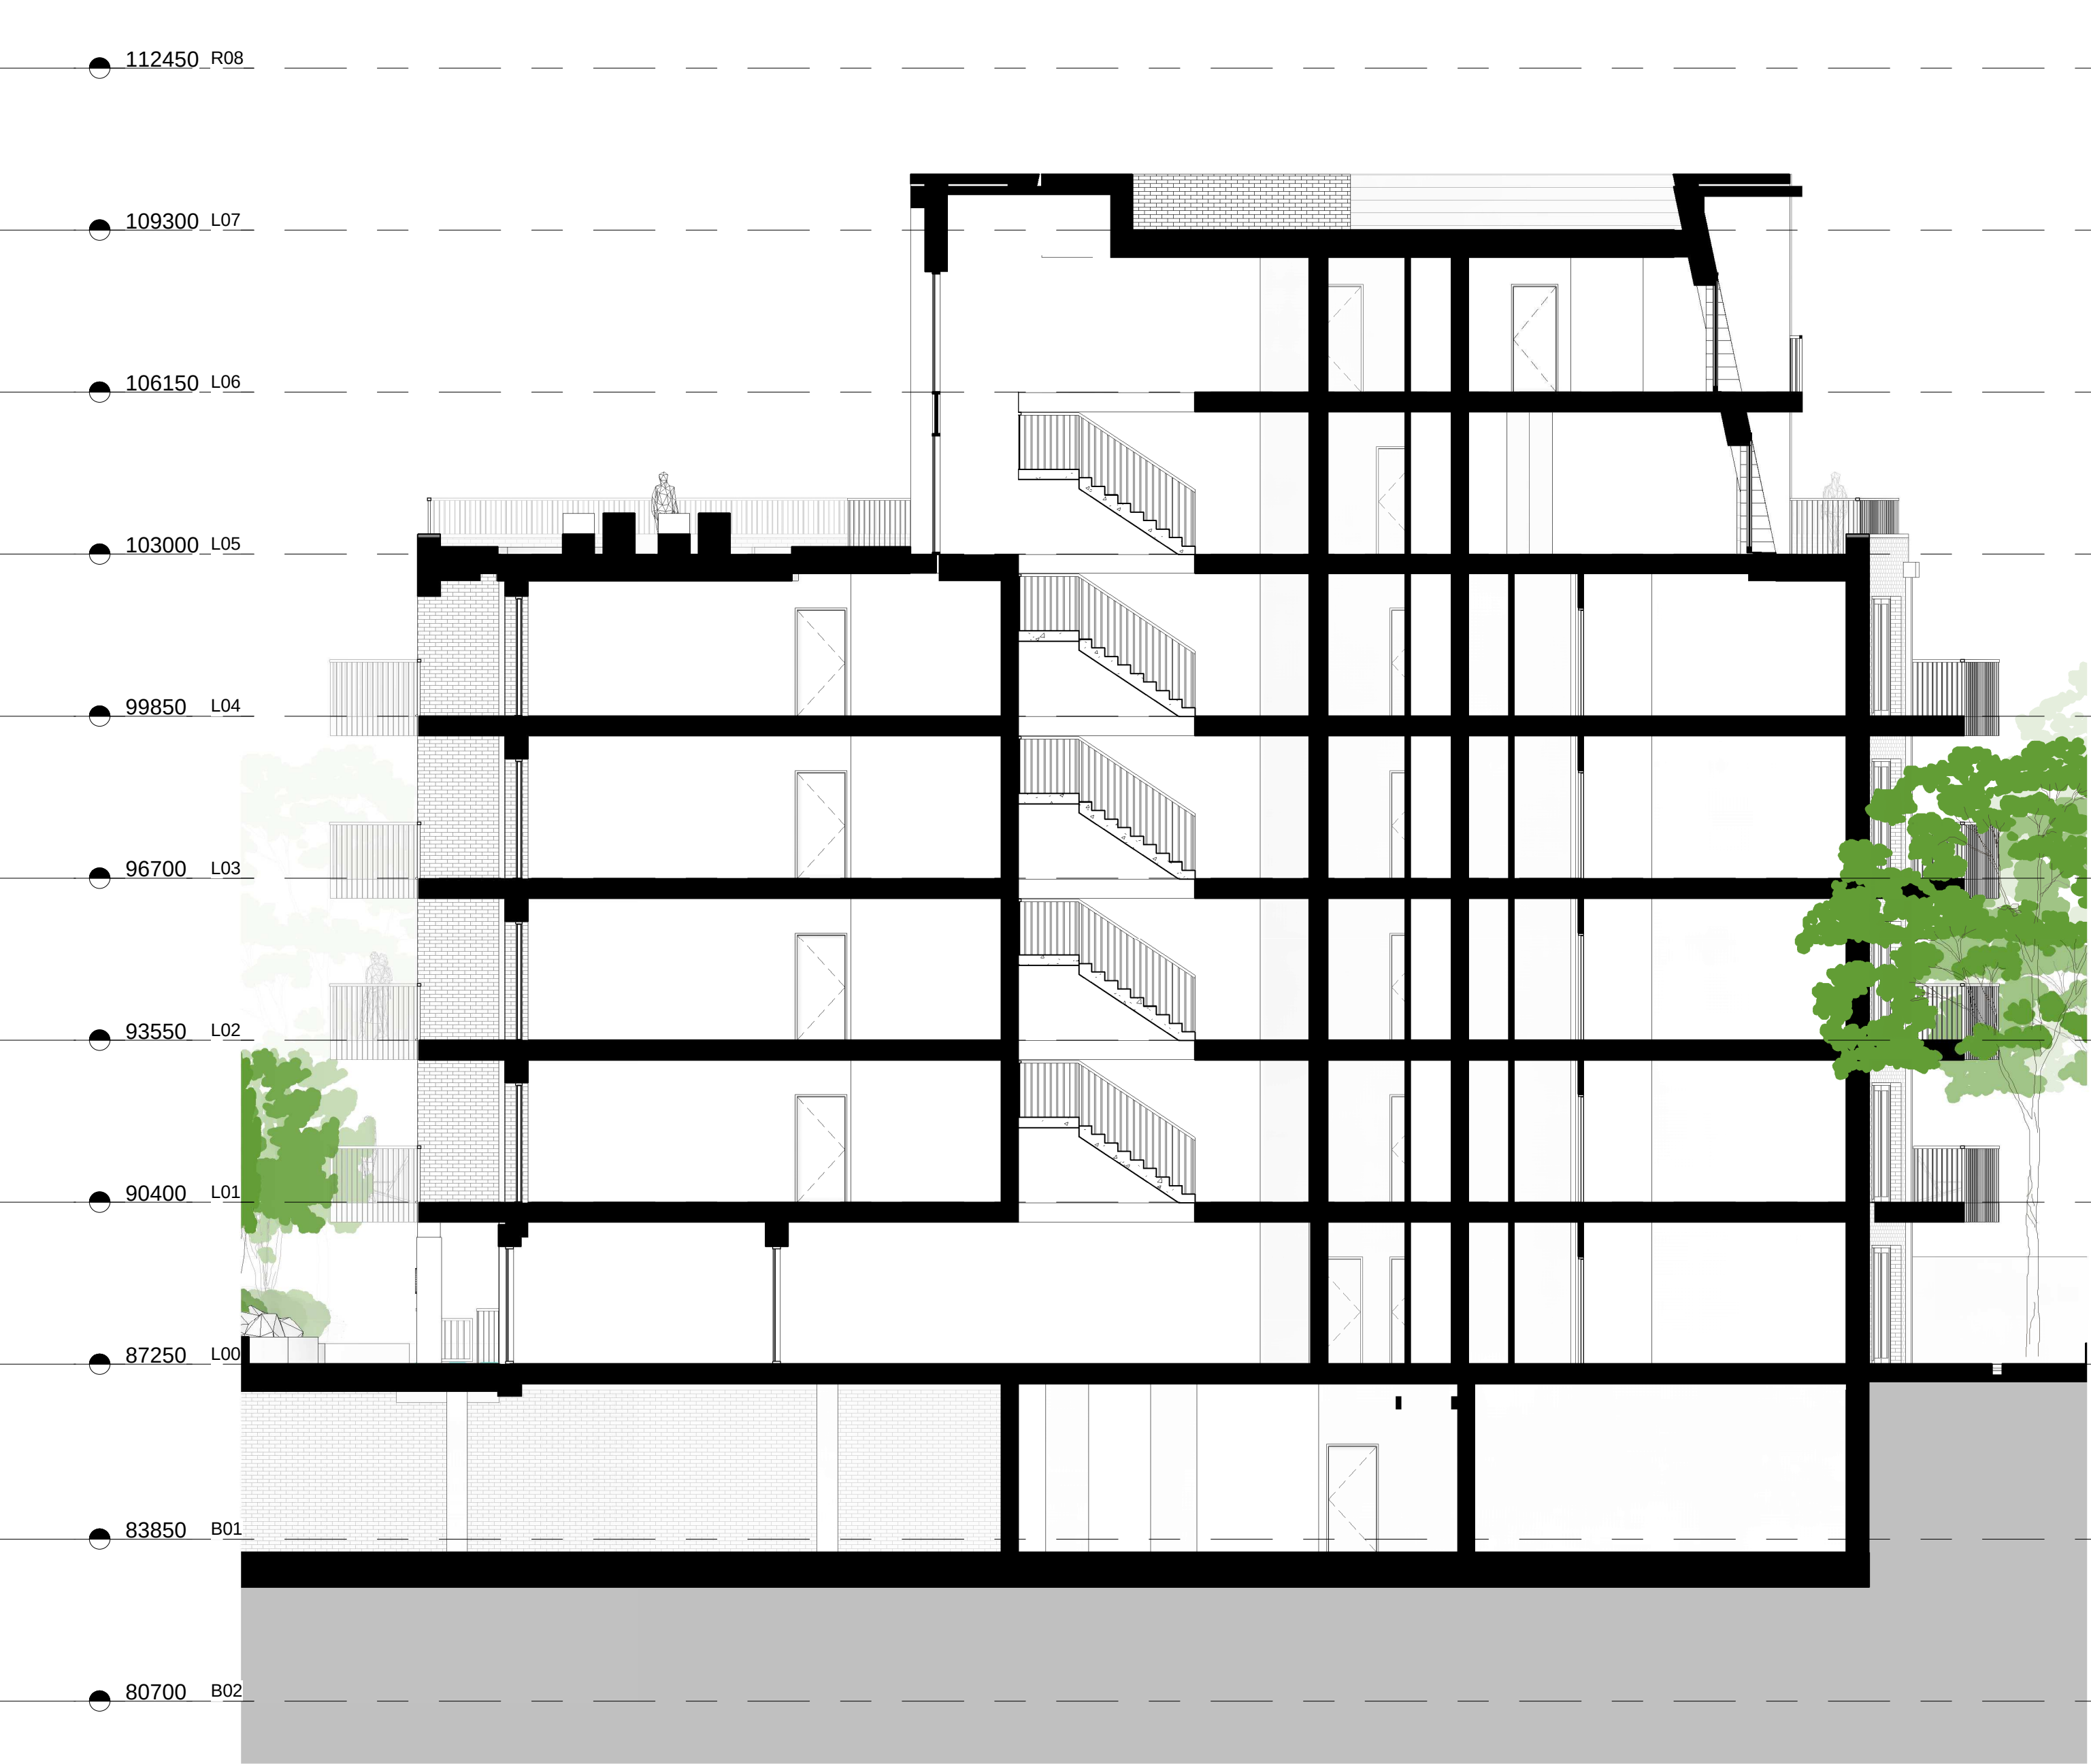


1 A-B
1 : 100



2 C-D
1 : 100

KEY (1:500)

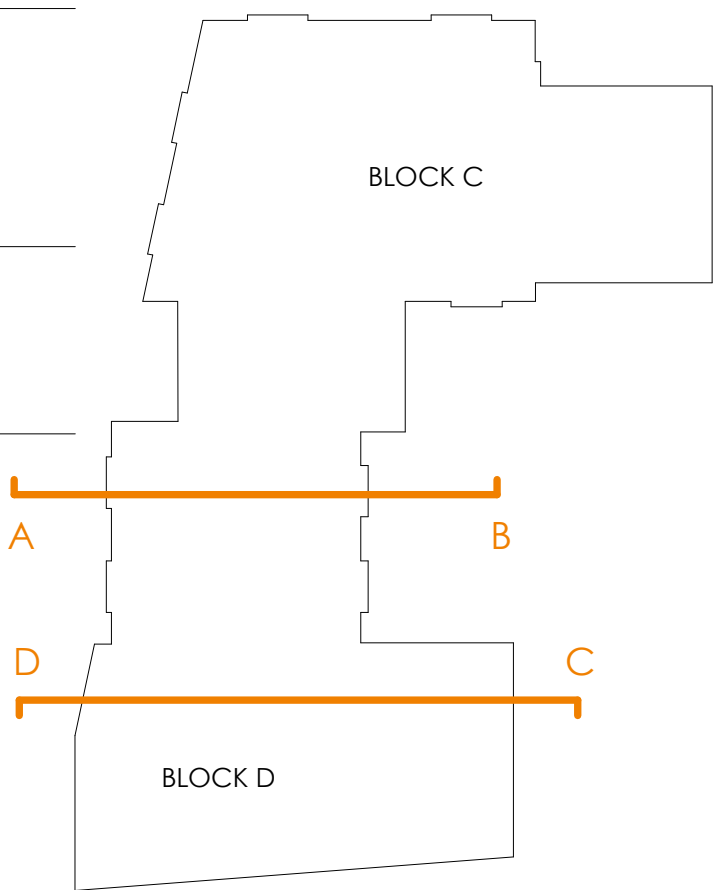

0m 2m 5m 10m