



BLOCK A

BLOCK B

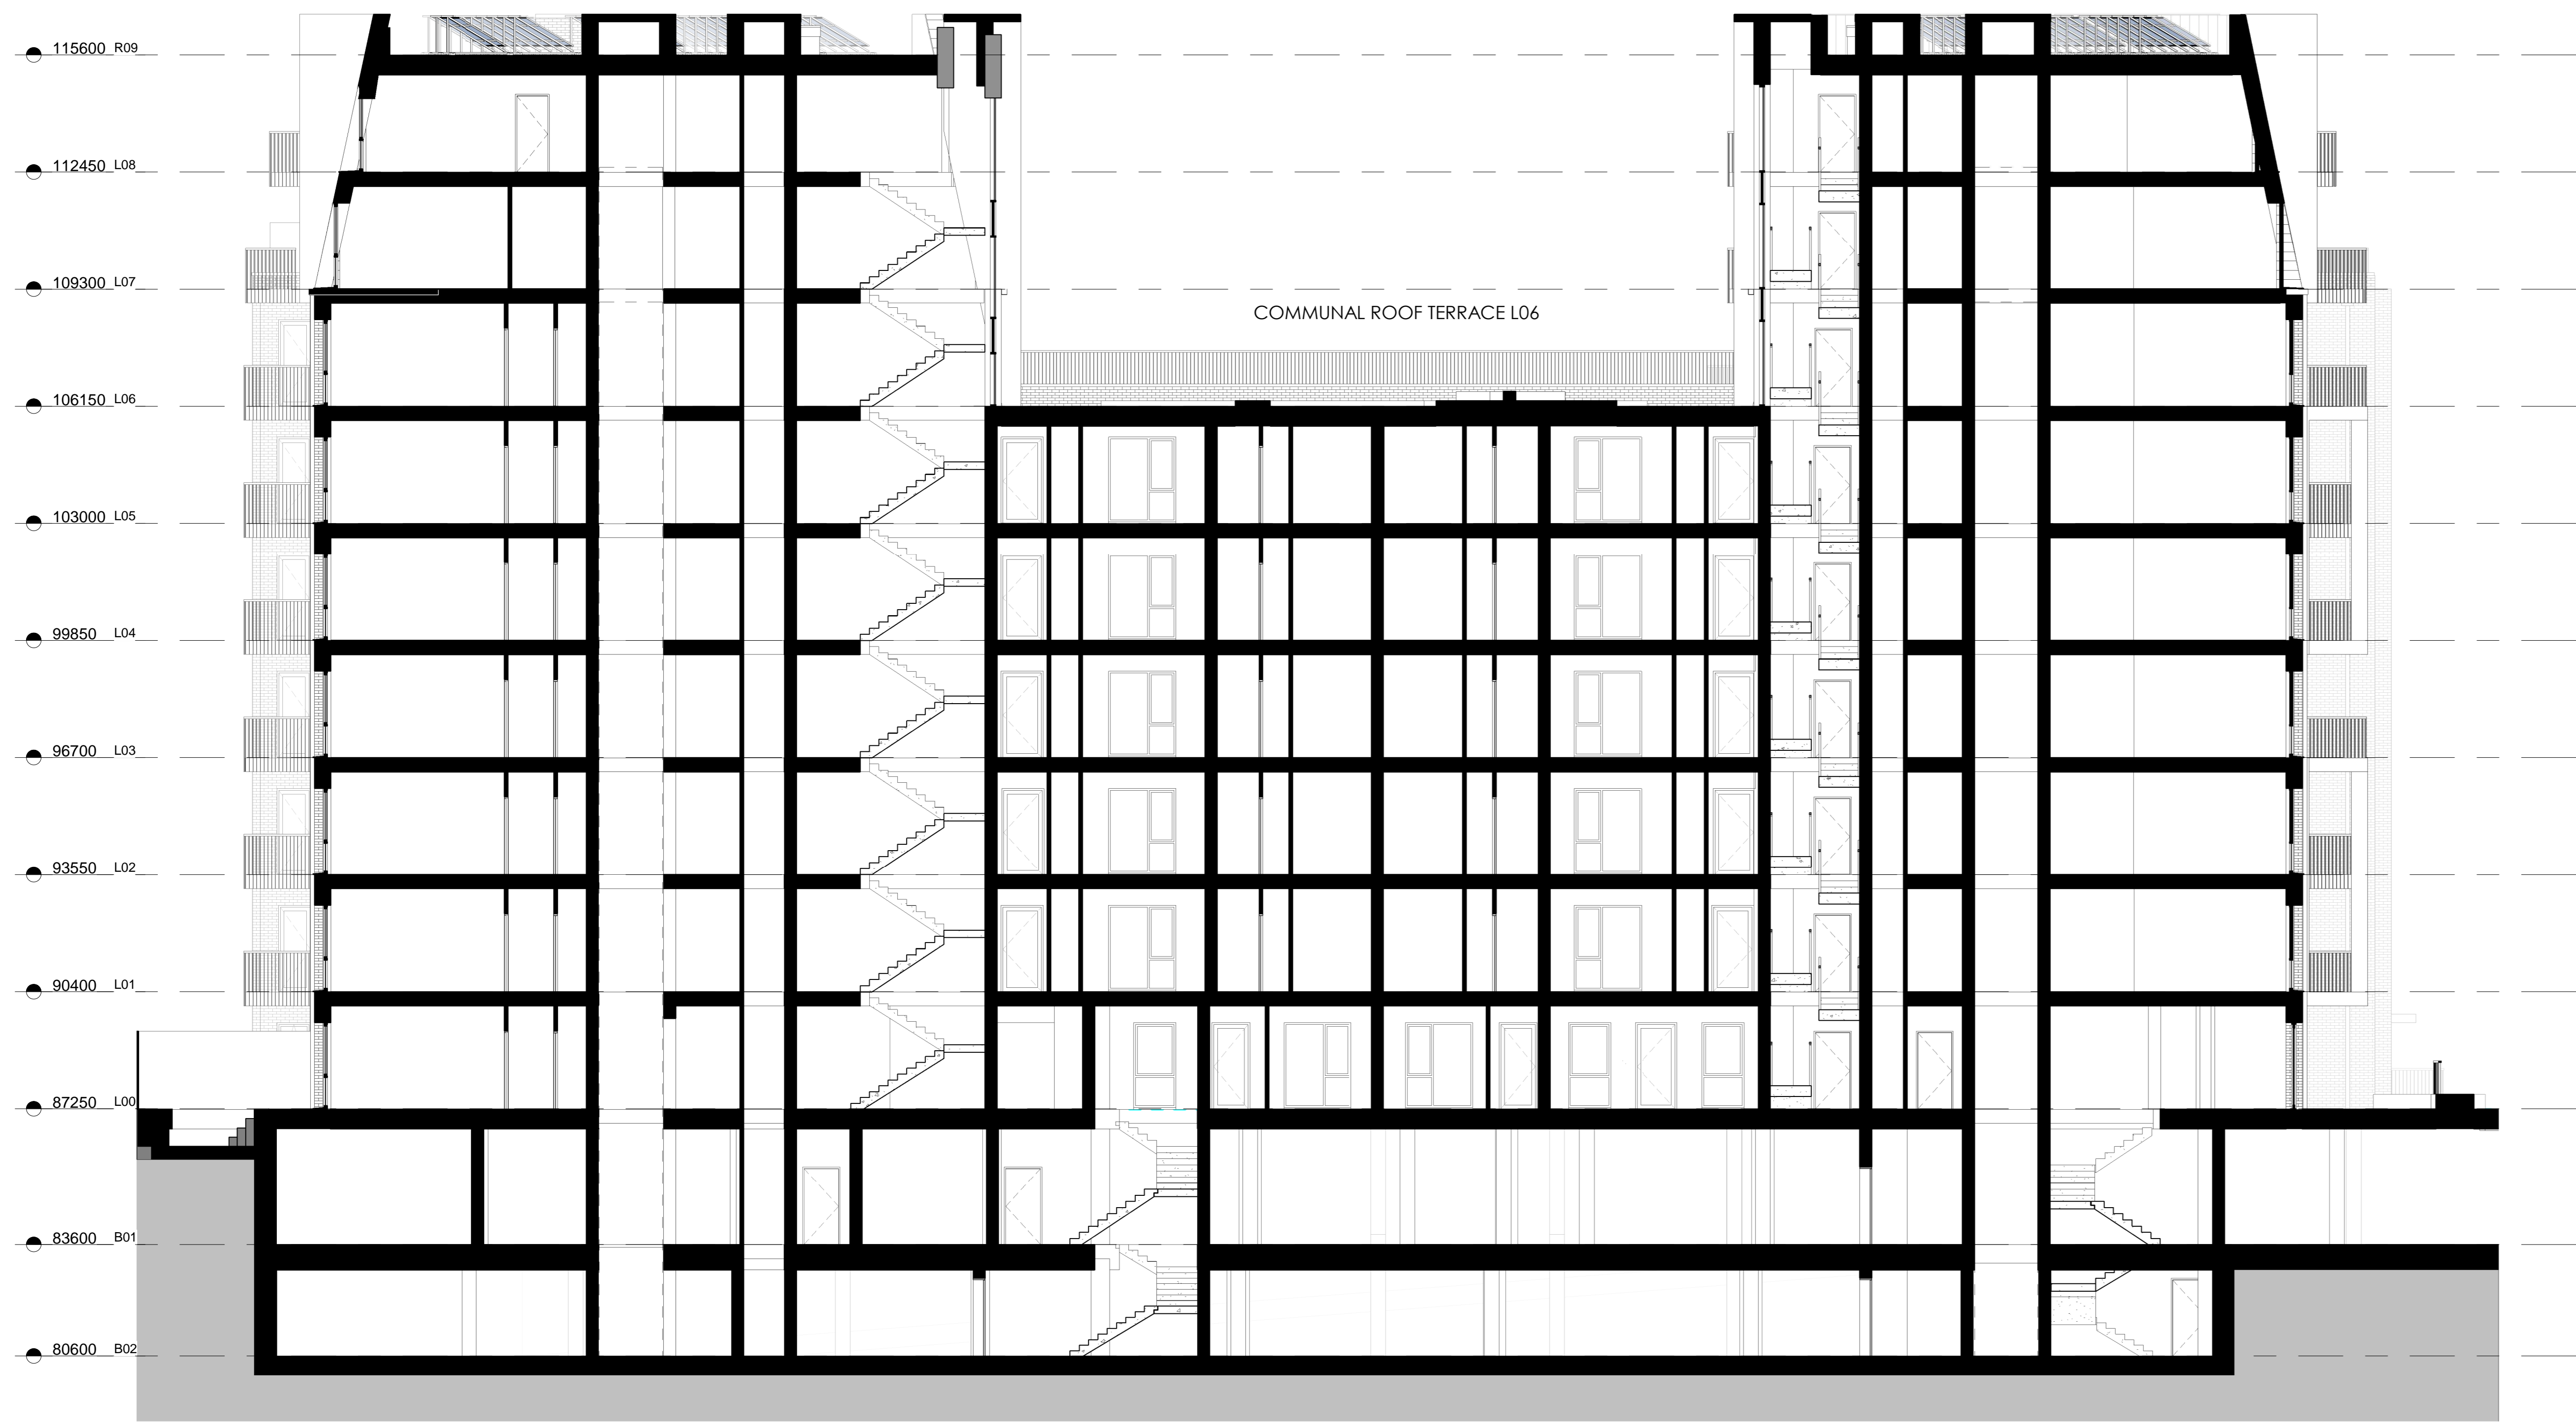

1 Section A
1 : 100

BLOCK A

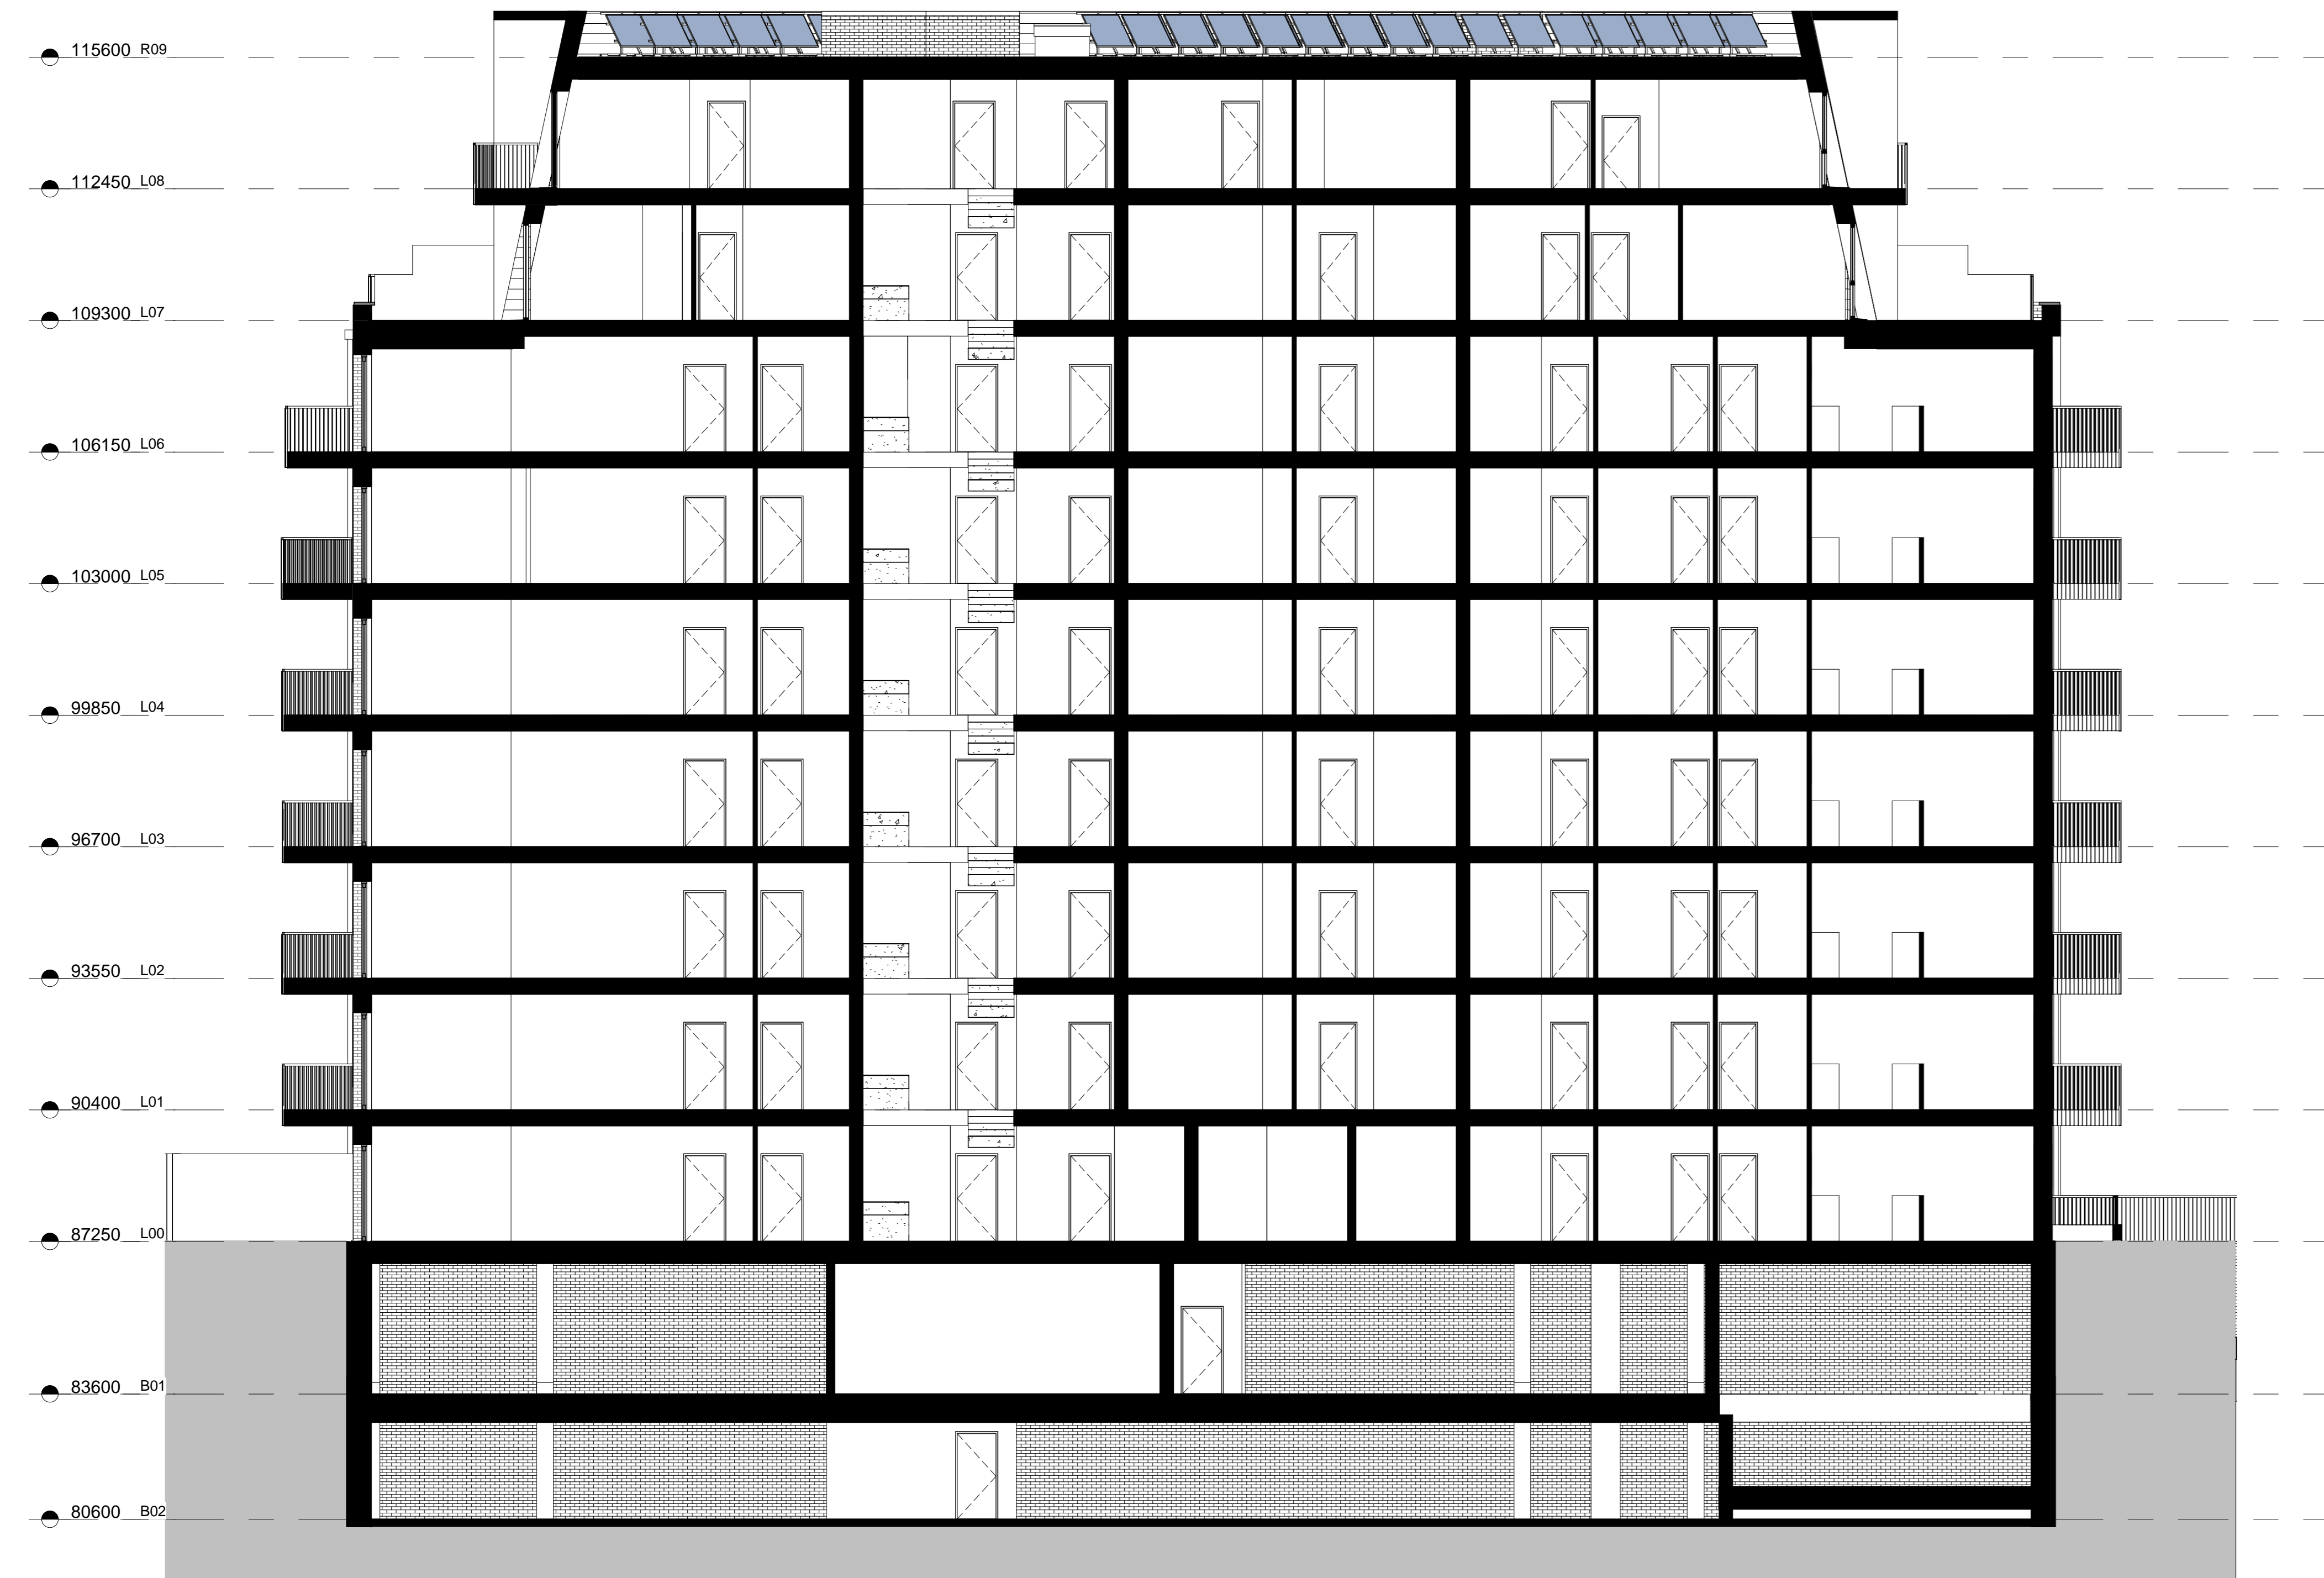

2 Section B
1 : 100

ALAN CAMP ARCHITECTS
 address : 88 Union Street London SE1 0NW phone : 020 7593 1000
 email : mail@alancamp.com web : www.alancamp.com
 job: Broadwater Gardens, Blocks A & B drawn: HCO date: 11.20
 Welwyn Garden City, AL7 3AX
 drawing: General Arrangement scale: 1 : 100 @ A0 job number: 3000
 Blocks A & B - Section Sheet 01 1 : 200 @ A2
 drawing number: AB-GA-S-01 rev. PL 1
 note: dimensions to be checked on site before commencement of the work. If this drawing exceeds the quantities in any way the architect will be informed before work is commenced. The drawing is copyright reserved and may not be reproduced without the written consent of the architect.
 rev date description drawn check
 1 18.12.20 Planning Submission SS SC

