



1 Section C
1 : 100

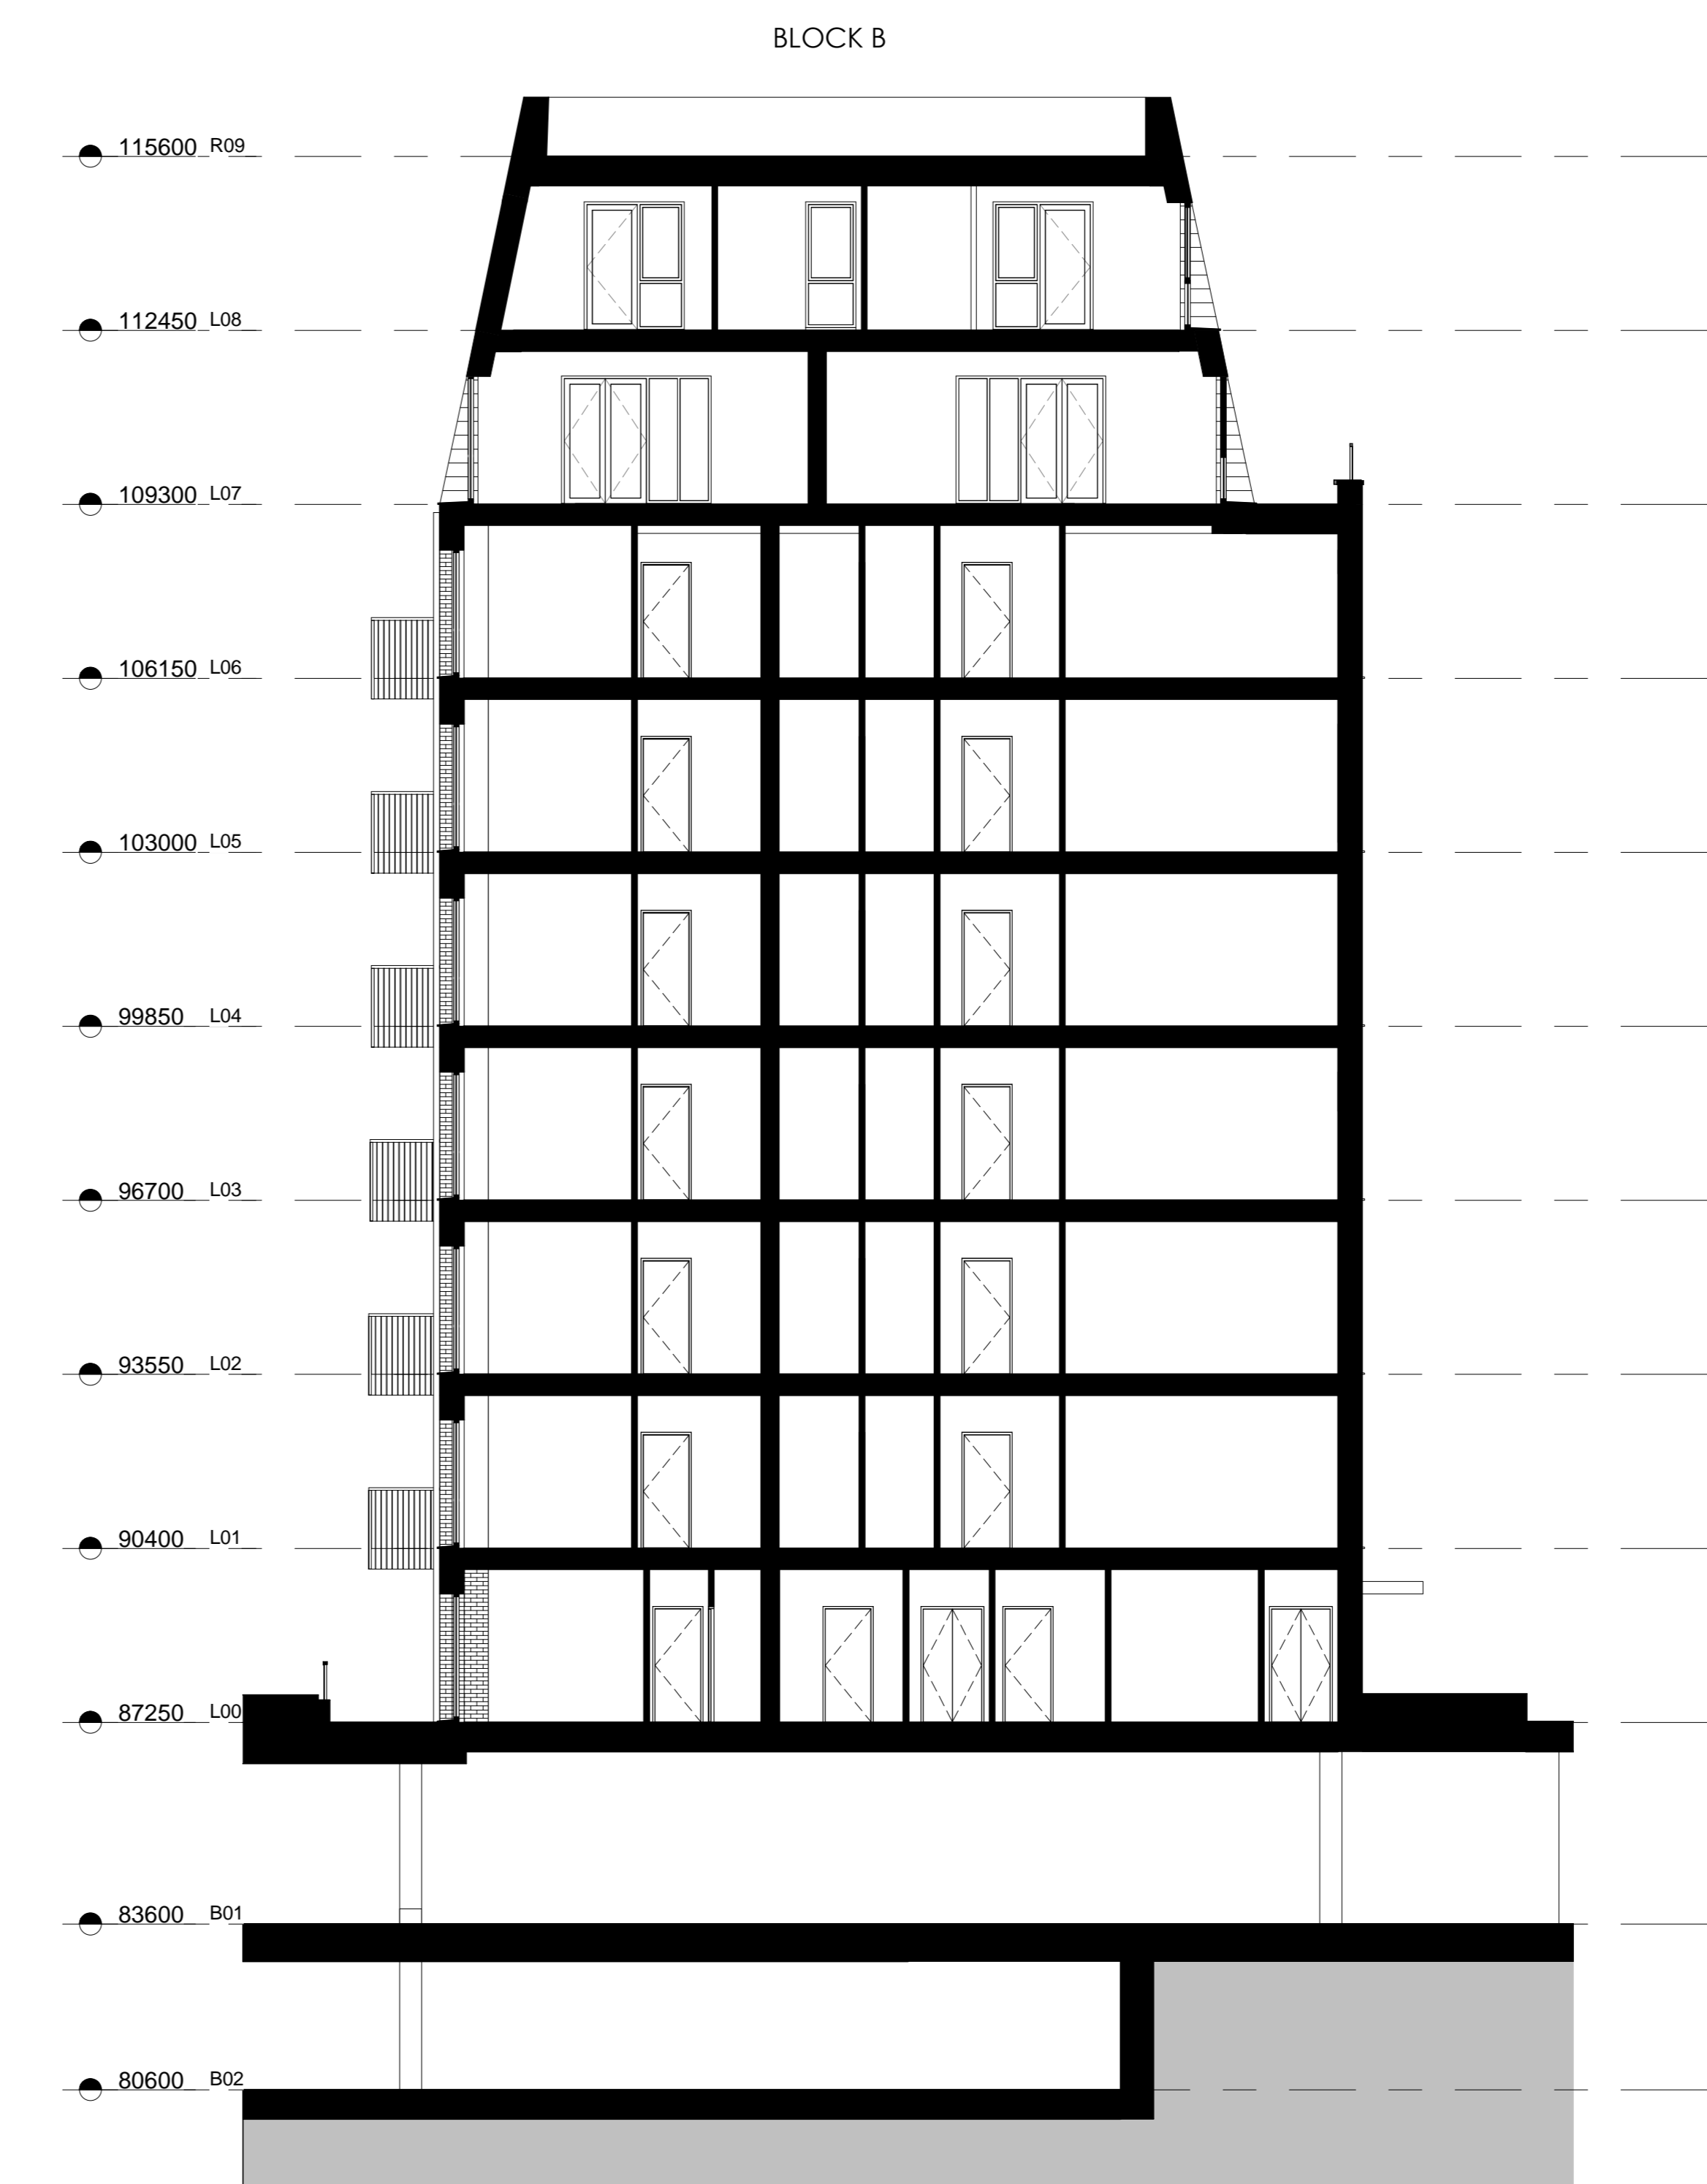

2 Section D
1 : 100

KEY (1:500)

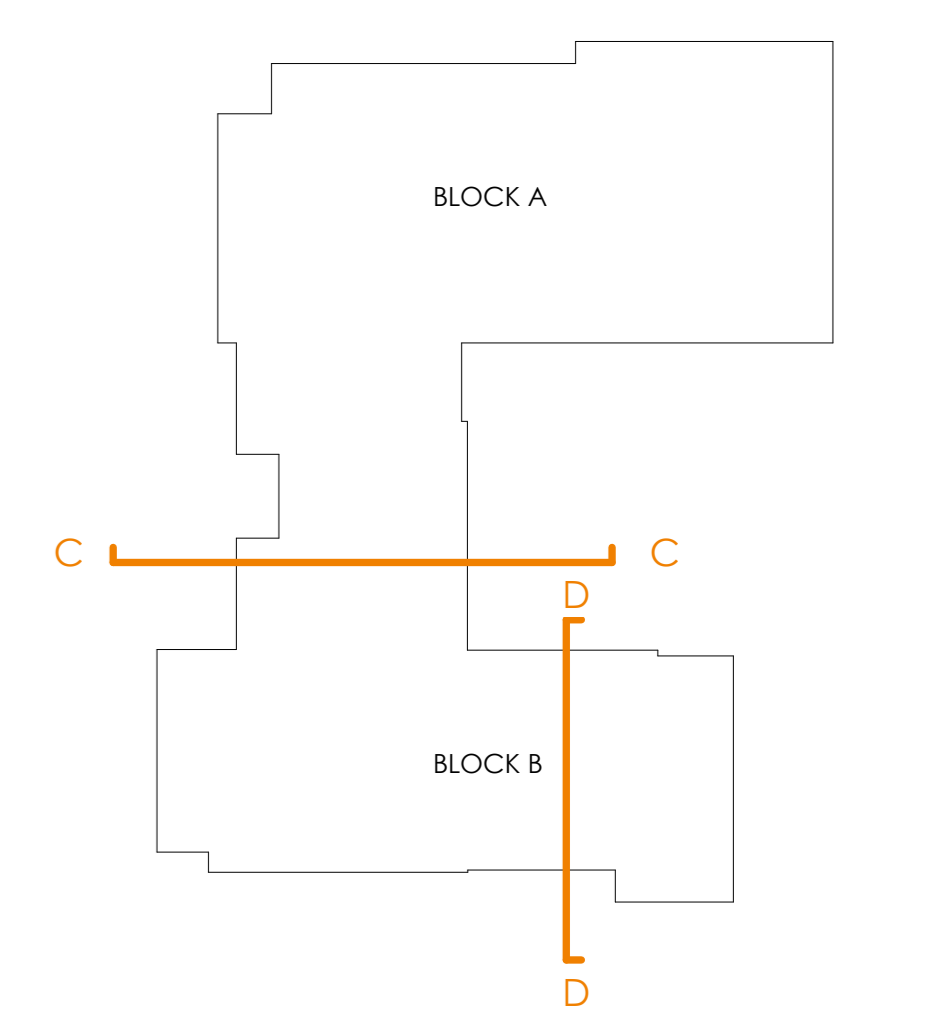

0m 2m 5m 10m