




1 East Elevation
1 : 100



2 West Elevation
1 : 100

ELEVATIONS MATERIALS KEY	
MAT #	= Material reference number #
MAT 1 : Red Brickwork	
MAT 2 : Light Brickwork	
MAT 3 : PPC Aluminium Brushed Bronze Metal	
MAT 4 : PPC Aluminium Dark Black Metal	
MAT 5 : Terracotta Tile	
MAT 6 : Concrete	

KEY (1:500)

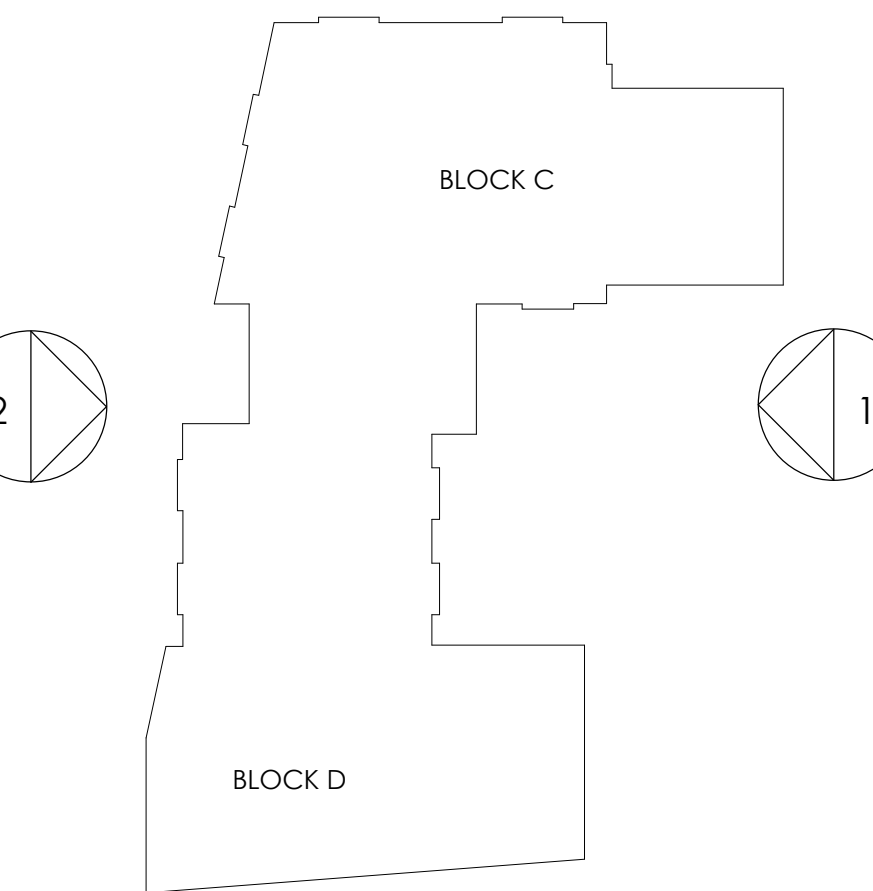

0m 2m 5m 10m