



1 North Elevation
1 : 100



2 East Elevation
1 : 100



3 South Elevation
1 : 100




4 West Elevation
1 : 100

KEY MATERIALS

MAT # = Material reference number #

- MAT 1 : Red Brickwork
- MAT 2 : Light Brickwork
- MAT 3 : PPC Aluminium Brushed Bronze Metal
- MAT 4 : PPC Aluminium Dark Black Metal
- MAT 5 : Terracotta Tile
- MAT 6 : Concrete
- MAT 7 : Timber Fence

KEY (1:500)

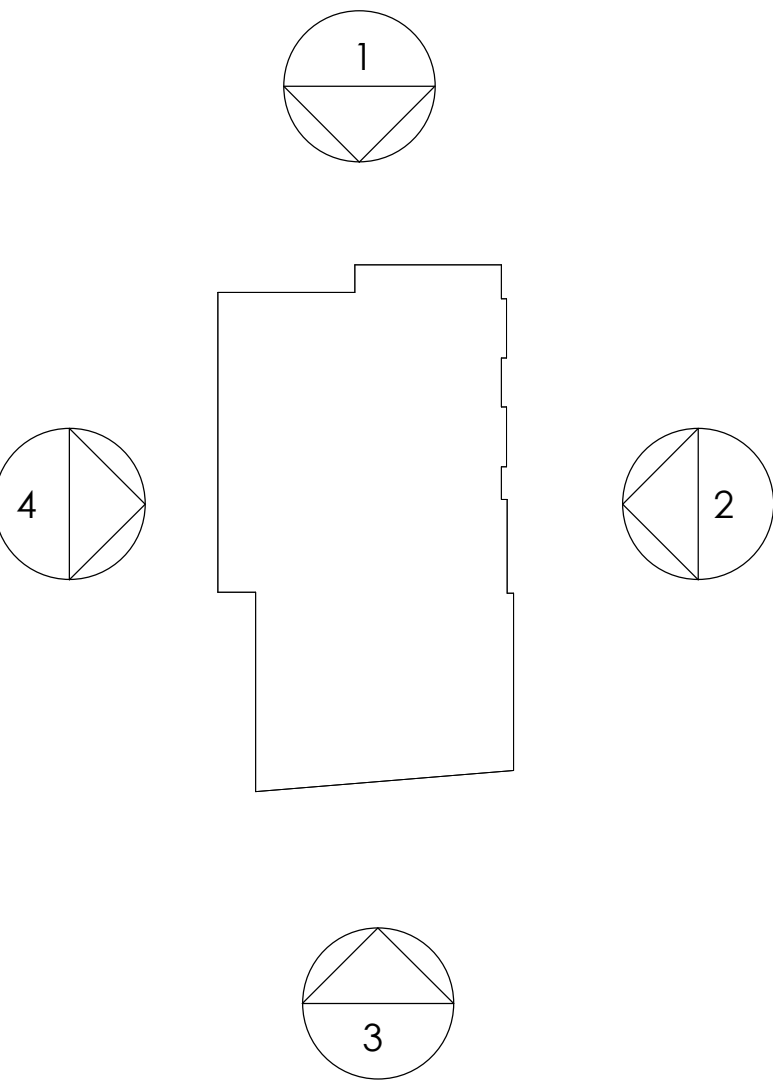

0m 2m 5m 10m