

This drawing is the property of Bradley Murphy Design Ltd. Copyright is reserved by them and the drawing is issued on the condition that it is not copied, reproduced, retained nor disclosed to any unauthorized person either wholly or in part without the consent of Bradley Murphy Design Ltd.

- NOTES:
1. THIS DRAWING IS BASED ON: BMD.20.044.DR.P001 OVERALL LANDSCAPE GENERAL ARRANGEMENT
 2. THIS DRAWING SHOULD BE READ IN CONJUNCTION WITH ALL OTHER LANDSCAPE DRAWINGS AND DOCUMENTS
 3. THIS DRAWING IS NOT INTENDED FOR CONSTRUCTION
 4. DO NOT SCALE FROM THIS DRAWING
 5. ANY DISCREPANCIES WITHIN THIS DRAWING OR BETWEEN THIS DRAWING AND ANY OTHER INFORMATION IS TO BE REPORTED TO BMD FOR CLARIFICATION


LEGEND

- APPLICATION BOUNDARY
- BUILDING - ROOF OUTLINE
- MAIN BUILDING ENTRANCE POINTS

SOFT LANDSCAPE

- SMALL TREES / LARGE SHRUBS ON ROOF GARDENS
- SPECIMEN SHRUBS
- SHRUB/ORNAMENTAL PLANTING
- SINGLE SPECIES HEDGEROWS
- BIO-DIVERSE GREEN ROOF
- ROOF GARDEN FREESTANDING PLANTER
- PHOTOVOLTAIC PANELS TO ROOF (FOR FURTHER DETAILS REFER TO THE ARCHITECTS INFORMATION)

- NOTE:
- FOR PLANTING SCHEDULE REFER TO PLANTING SCHEDULE: BMD.20.044.SP.P001
 - FOR HARD LANDSCAPE, BOUNDARIES & STREET FURNITURE REFER TO LANDSCAPE GENERAL ARRANGEMENT DRAWING: BMD.20.044.DR.P103-104

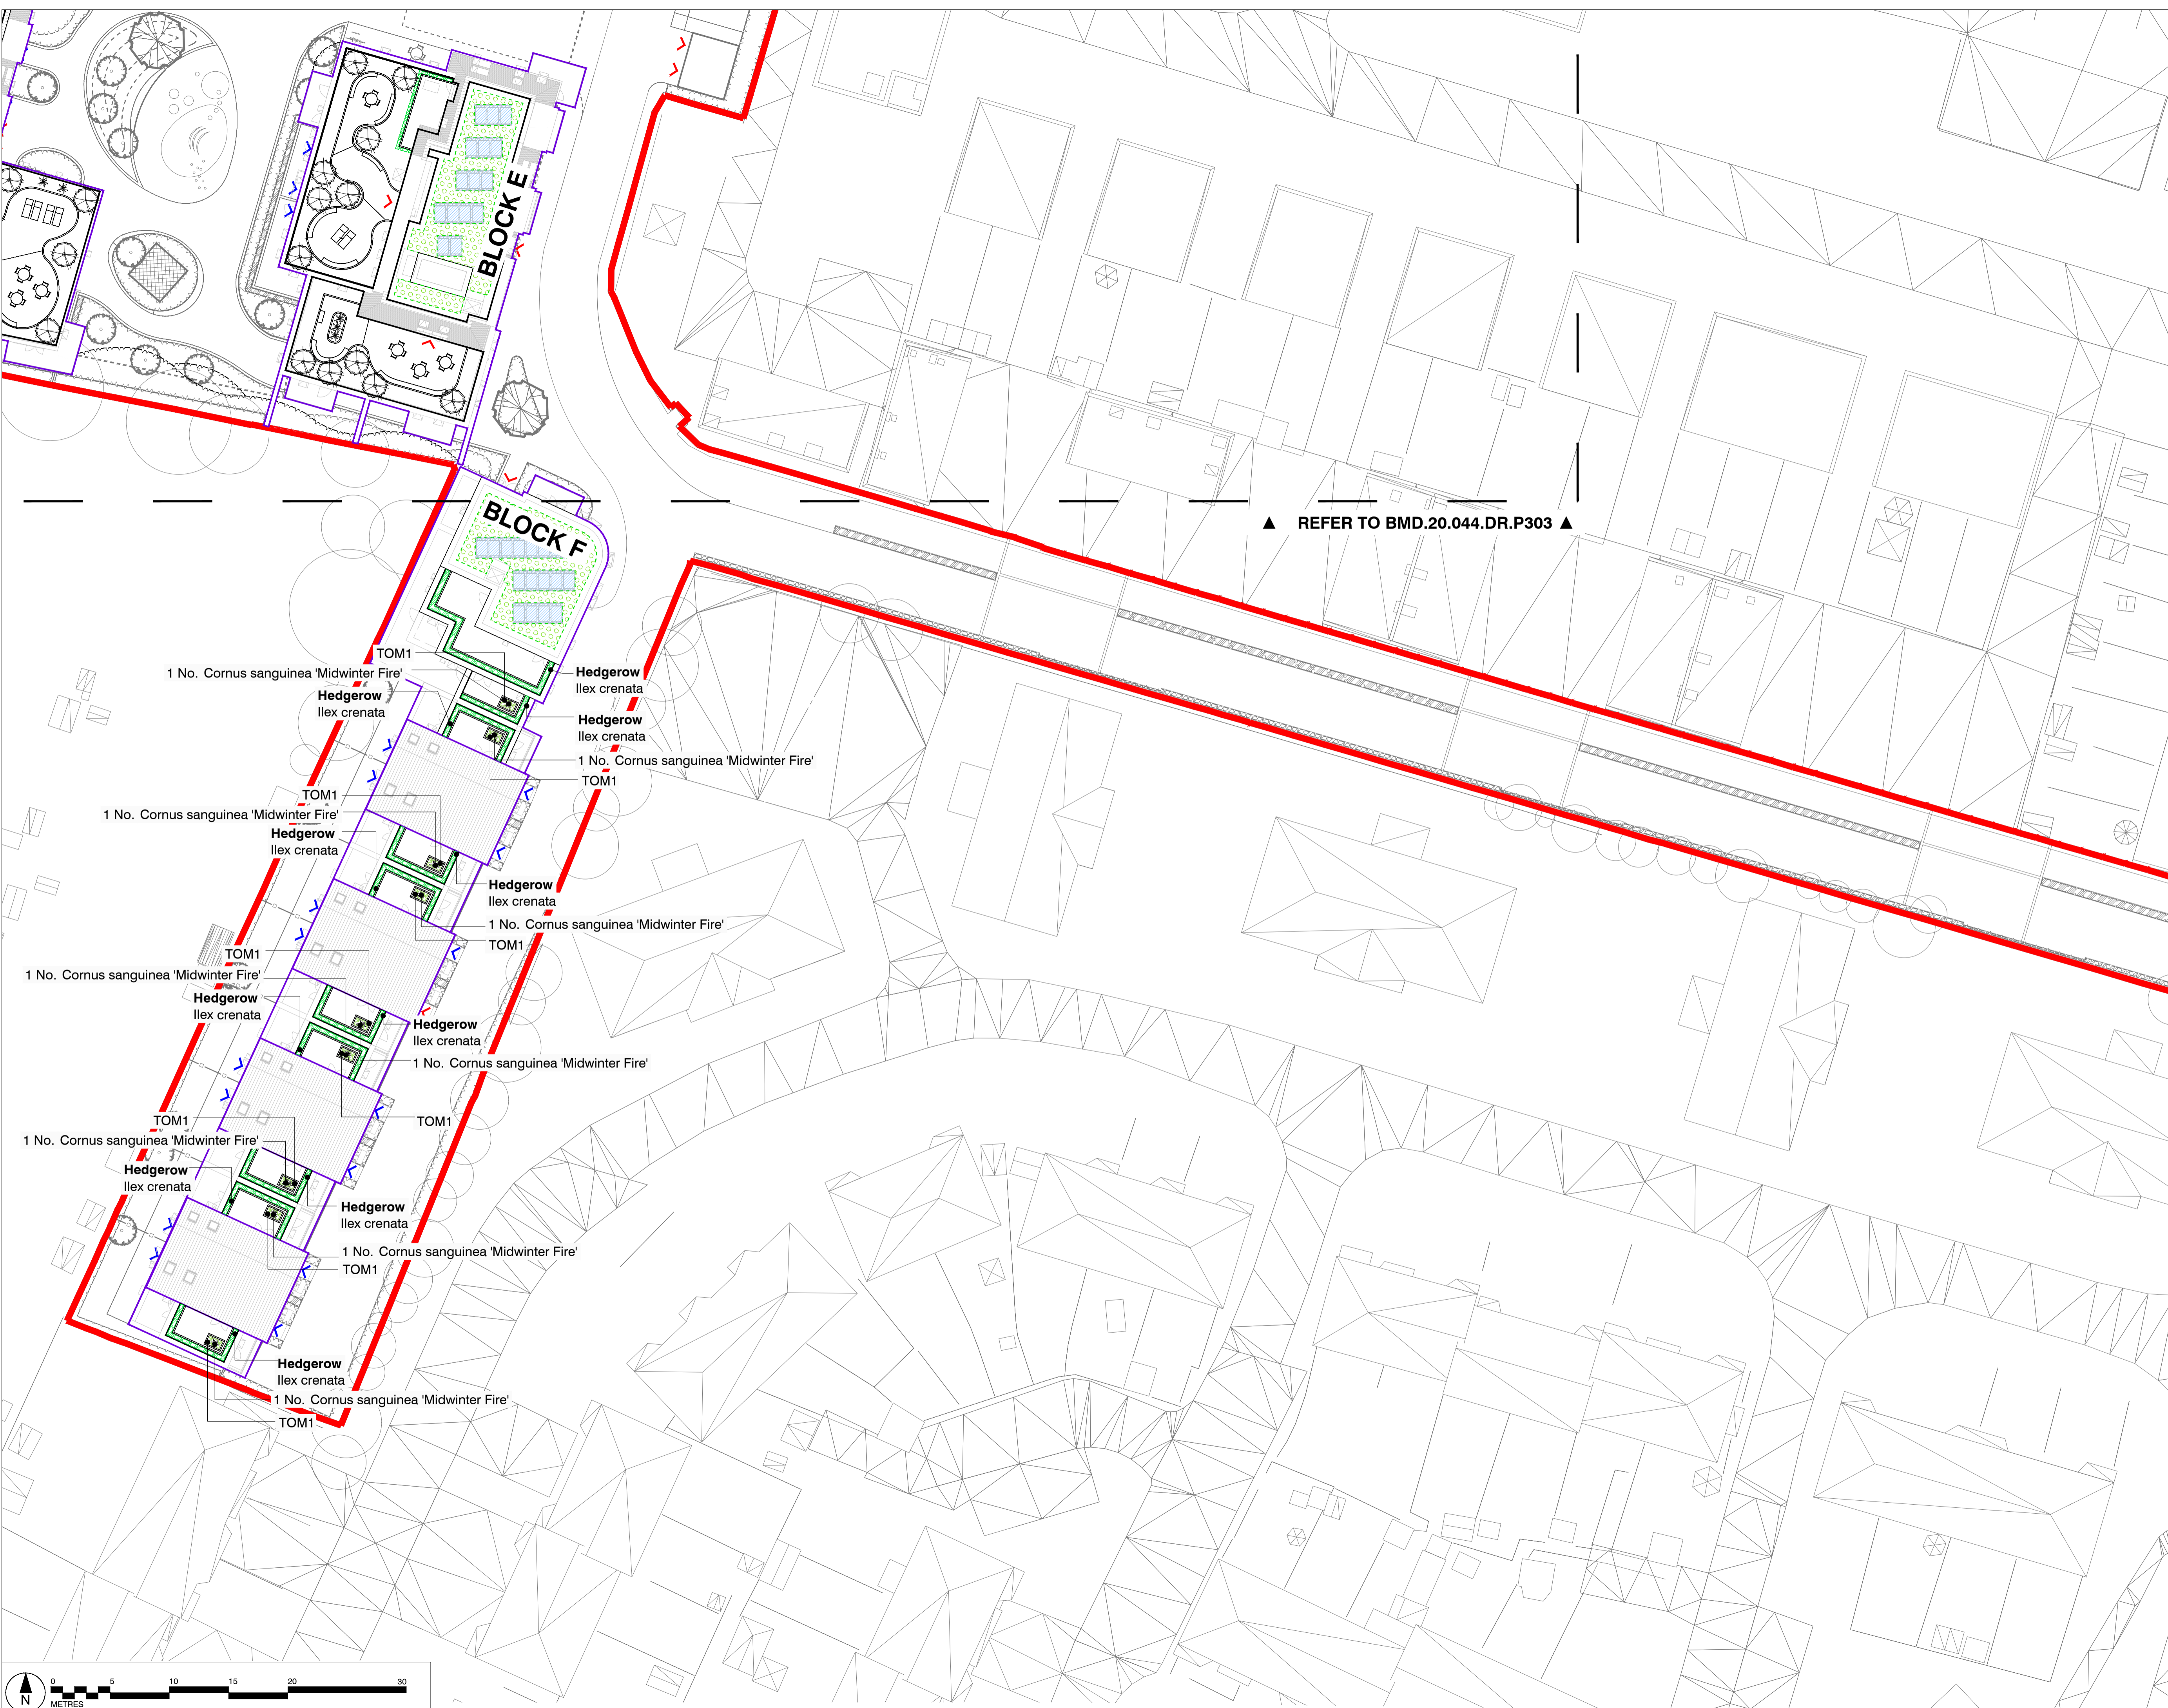

Rev	Description	Date
A	UPDATED TO LATEST BASE	14.12.20

PLANNING

Bradley Murphy Design Ltd
 6 The Courtyard
 Hatton Technology Park
 Dark Lane
 Hatton
 Warwickshire
 CV35 8XB

t: 01926 676496
 e: info@bradleymurphydesign.co.uk
 www.bradleymurphydesign.co.uk

Client



HG GROUP

Project
 BROADWATER GARDEN, WELWYN GARDEN CITY

Drawing Title
 PLANTING PLANS - ROOF GARDENS (SHEET 2 OF 2)

Drawn	Checked	Approved	Date
RR	MP	RW	04/12/2020

Job No.	Scale	Sheet Size	Revision
20.044	1:250	A1	A

Drawing Number
 BMD.20.044.DR.P304