


A1
ORIGINAL
PLOT SIZE

EBENEZER HOWARD
(Welwyn Garden City, Parkway)

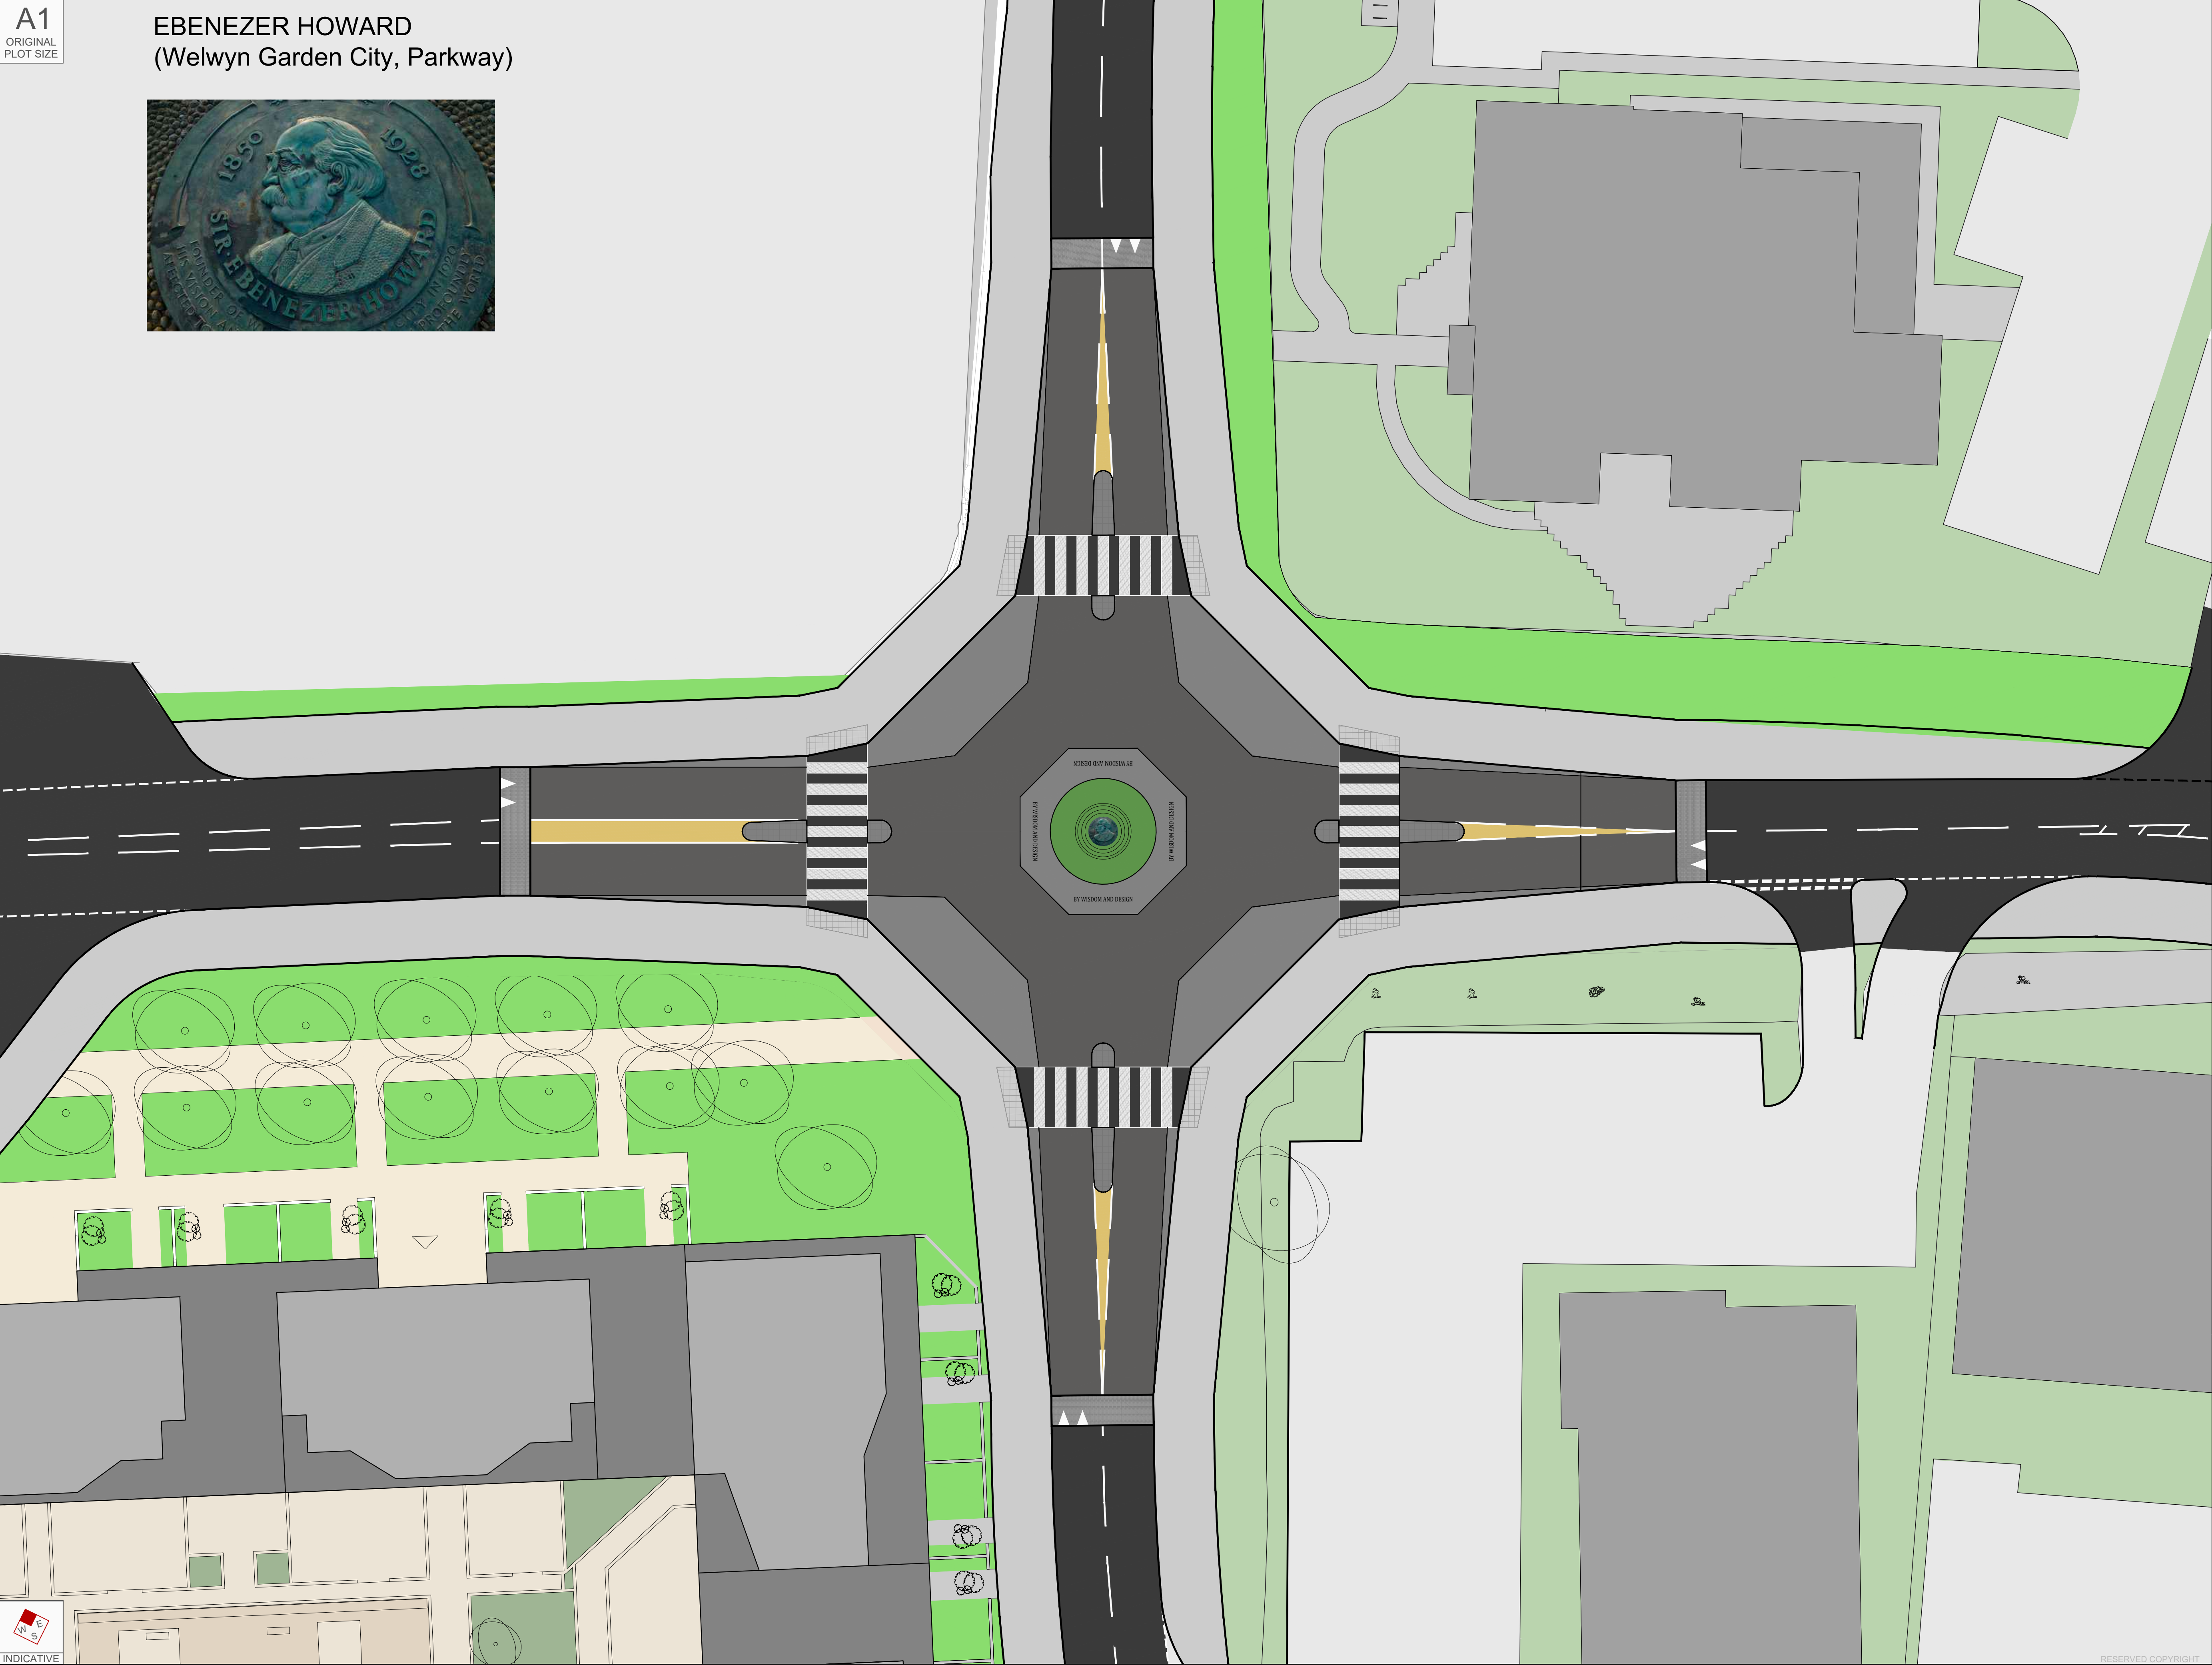


Reproduced from Ordnance Survey Superspan Data with the permission of The Controller of Her Majesty's Stationery Office. Crown Copyright - Licence No. AL100034021

NOTES:


-	-	-	-	-	-
Rev.	Date	Details	Drawn By	Checked By	Approved By
Bristol Cambridge Cardiff London Oxford Welwyn Garden City			tpa Transport Planning Associates		
88 Kingsway London WC2B 6AA 020 7681 6514 www.tpa.uk.com					
CLIENT:		Spenhill		MAKING LIFE BETTER	
PROJECT: BROADWATER ROAD WEST, WELWYN GARDEN CITY					
TITLE: OCTABOUT DESIGN PROPOSALS: OPTION A					
STATUS: FOR INFORMATION					
SCALE: 1:200	DATE: 22/06/15	DRAWN: GDG	CHECKED: DEF	APPROVED: RTBL	
JOB NO: 1309-14		DRAWING NO: PL129		REVISION: -	

RESERVED COPYRIGHT

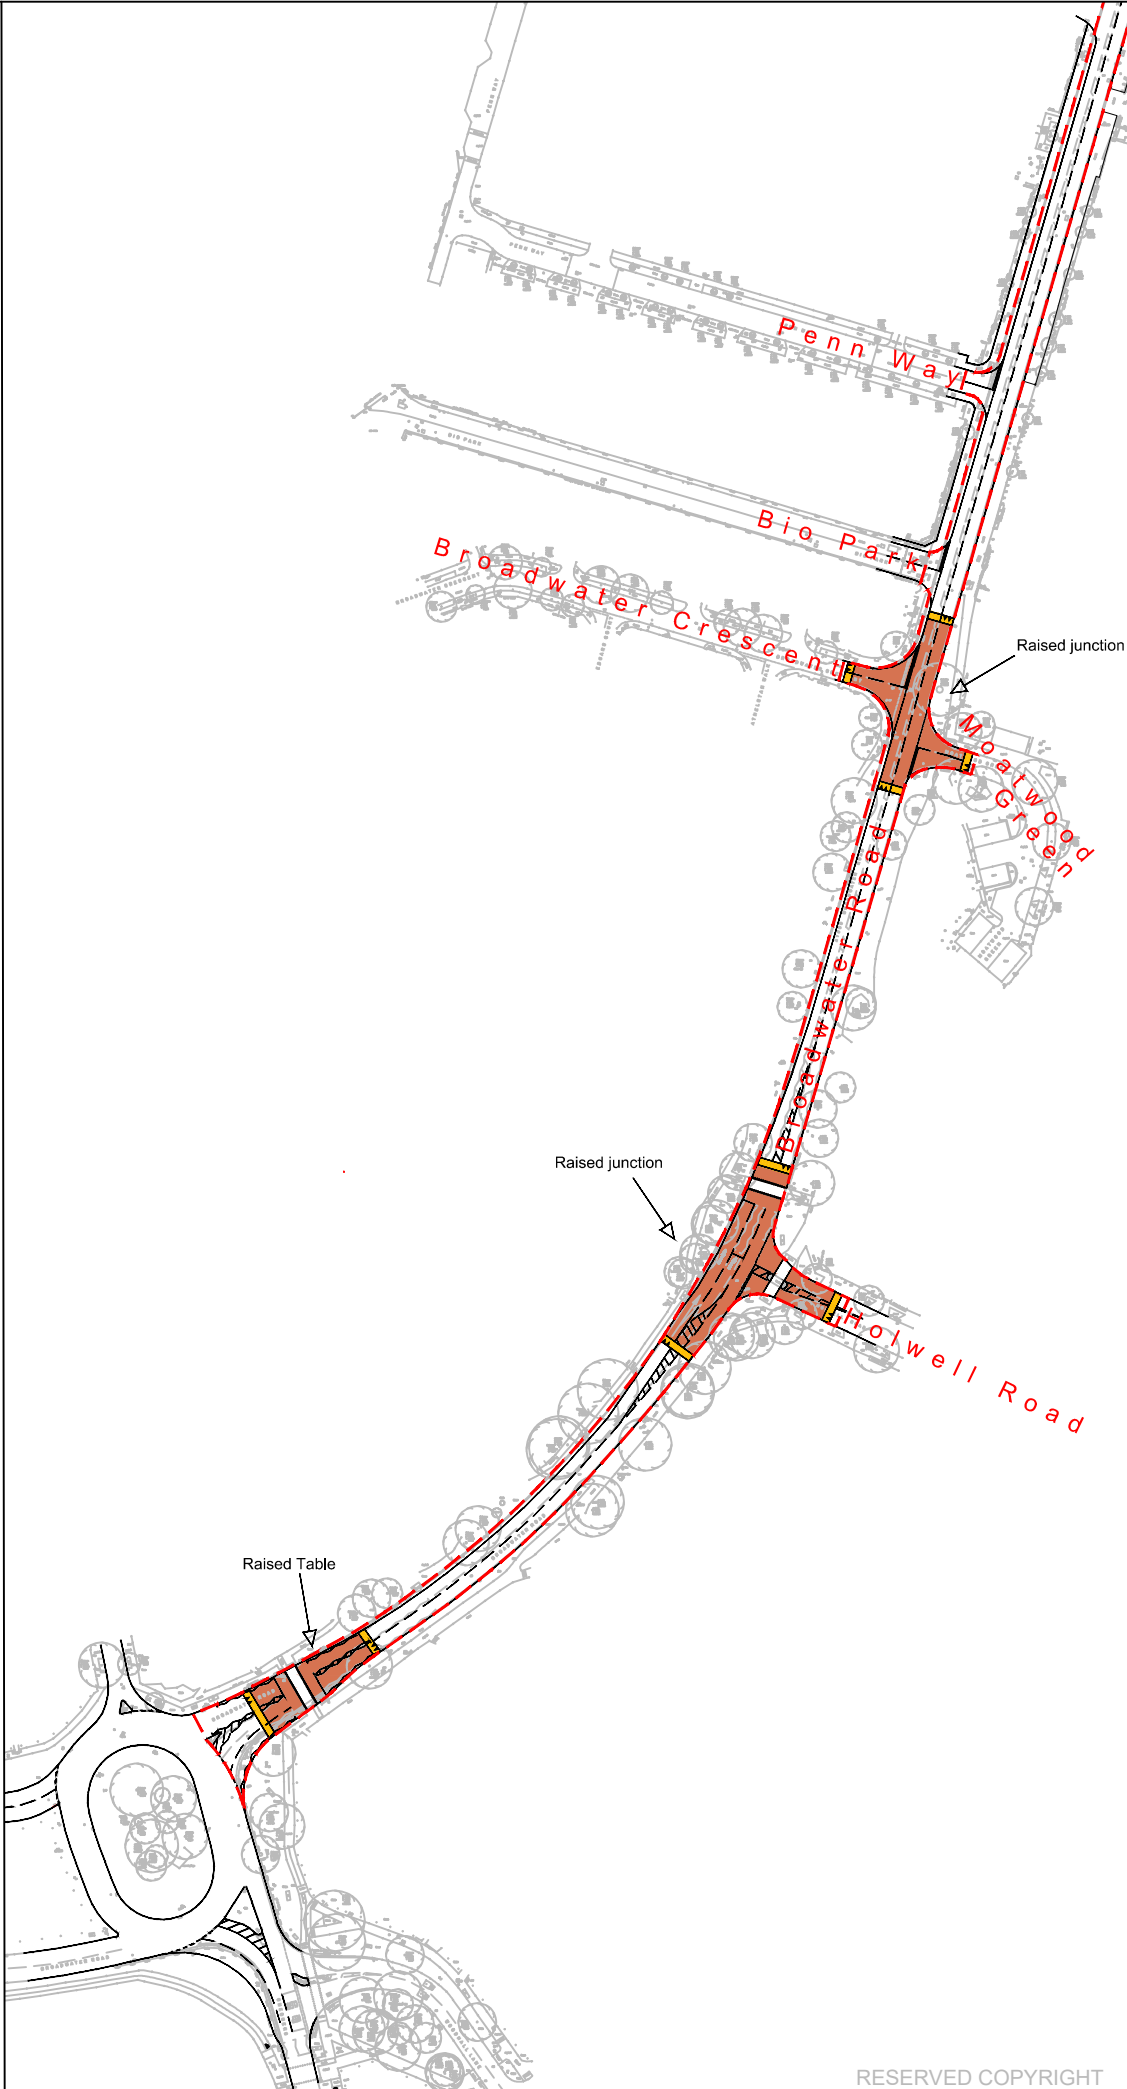

Reproduced from Ordnance Survey Superplan Data with the permission of The Controller of Her Majesty's Stationery Office. Crown Copyright - Licence No. AL100034021

NOTES:

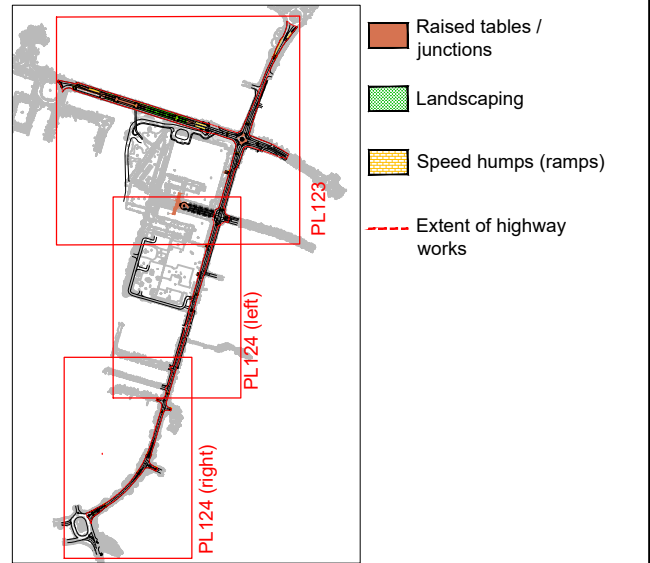

C	21/01	Amended key	GDG	DEF	DEF
B	20/01	Key and Descriptions added	GDG	DEF	DEF
A	16/01	Revised boundaries	GDG	RTBL	RTBL
Rev	Date	Details	Drawn by	Checked by	Approved by

Bristol
Cambridge
Cardiff
London
Welwyn Garden City

tpa
Transport Planning Associates

88 Kingsway
London
WC2B 6AA
020 7681 6514
www.tpa.uk.com

CLIENT:

Spenhill MAKING LIFE BETTER

PROJECT:
**BROADWATER ROAD,
WELWYN GARDEN CITY**

TITLE:
**HIGHWAY WORKS
EXTENT (2/2)**

STATUS:
FOR INFORMATION

SCALE: 1:2000	DATE: 06/01/15	DRAWN: GDG	CHECKED: RTBL	APPROVED: RTBL
JOB NO: 1309-14	DRAWING NO: PL124	REVISION: C		



Reproduced from Ordnance Survey Superplan Data with the permission of The Controller of Her Majesty's Stationery Office. Crown Copyright - Licence No. AL100034021

NOTES:



C	21/01	Amended key	GDG	DEF	DEF
B	20/01	Key and Descriptions Added	GDG	DEF	DEF
A	16/01	Revised boundaries	GDG	RTBL	RTBL
Rev	Date	Details	Drawn by	Checked by	Approved by

Bristol
Cambridge
Cardiff
London
Welwyn Garden City


Transport Planning Associates

88 Kingsway
London
WC2B 6AA
020 7681 6514
www.tpa.uk.com

CLIENT:



PROJECT:

BROADWATER ROAD,
WELWYN GARDEN CITY

TITLE:

HIGHWAY WORKS
EXTENT (1/2)

STATUS:

FOR INFORMATION

SCALE: 1:2000	DATE: 06/01/15	DRAWN: GDG	CHECKED: RTBL	APPROVED: RTBL
JOB NO: 1309-14	DRAWING NO: PL123	REVISION: C		

A3
ORIGINAL
PLOT SIZE

Reproduced from Ordnance Survey Superplan Data with the permission of The Controller of Her Majesty's Stationery Office. Crown Copyright - Licence No. AL100034021

NOTES:

-	-	-	-	-	-

Rev	Date	Details	Drawn by	Checked by	Approved by
-----	------	---------	----------	------------	-------------

Bristol
Cambridge
Cardiff
London
Welwyn Garden City



88 Kingsway
London
WC2B 6AA
020 7681 6514
www.tpa.uk.com

CLIENT:

Spenhill

MAKING
LIFE
BETTER

PROJECT:

**BROADWATER ROAD,
WELWYN GARDEN CITY**

TITLE:

**BROADWATER RD / OSBORN
WAY / STANBOROUGH RD
PROPOSED LAYOUT**

STATUS:


FOR INFORMATION

SCALE:	DATE:	DRAWN:	CHECKED:	APPROVED:
1:250	10/11/14	GDG	DEF	DEF
JOB NO:	DRAWING NO:	REVISION:		
1309-14	PL120	-		



INDICATIVE

RESERVED COPYRIGHT

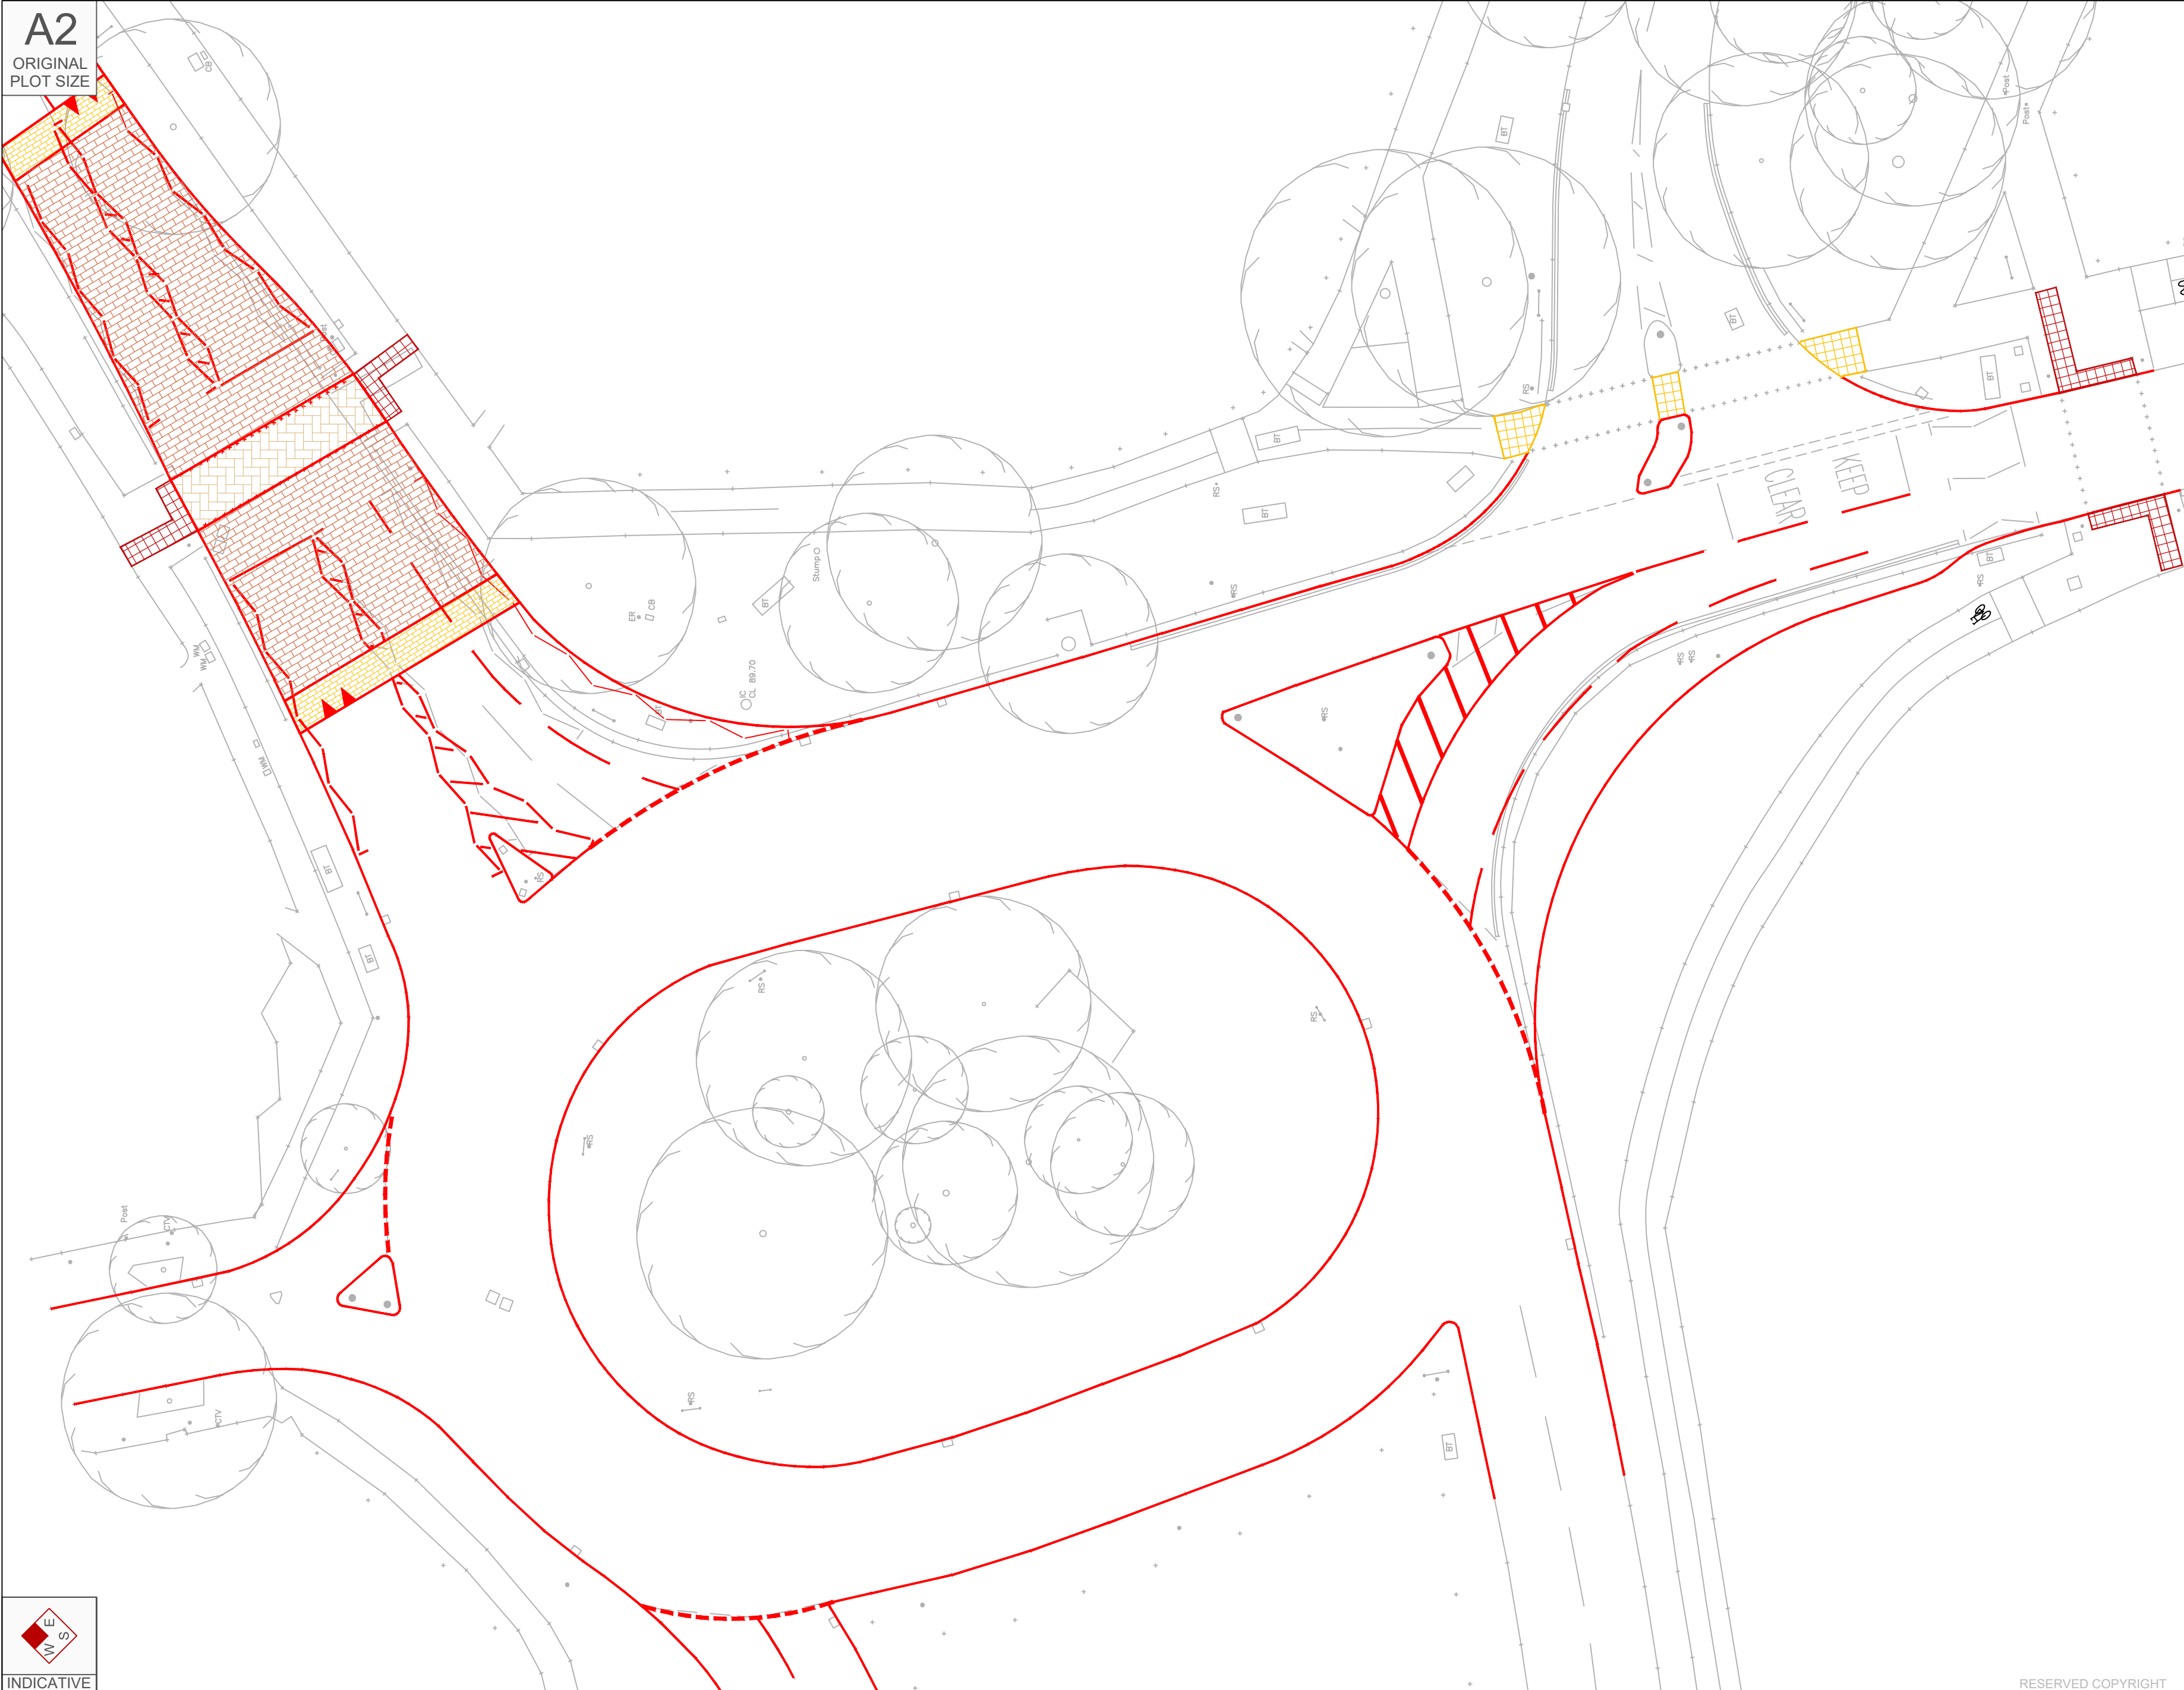

Reproduced from Ordnance Survey Superplan Data with the permission of The Controller of Her Majesty's Stationery Office. Crown Copyright - Licence No. AL100034021

NOTES:

Rev	Date	Details	Drawn by	Checked by	Approved by
-	-	-	-	-	-

Bristol
Cambridge
Cardiff
London
Welwyn Garden City



88 Kingsway
London
WC2B 6AA
020 7681 6514
www.tpa.uk.com

CLIENT:



PROJECT:

**BROADWATER ROAD,
WELWYN GARDEN CITY**

TITLE:

**BROADWATER RD /
CHEQUERS JUNCTION
PROPOSED LAYOUT**

STATUS:

FOR INFORMATION

SCALE:	DATE:	DRAWN:	CHECKED:	APPROVED:
1:250	23/09/14	GDG	DEF	RTBL
JOB NO:	DRAWING NO:	REVISION:		
1309-14	PL108	-		