

MATERIAL NOTES


- 01 BUFF BRICK
- 02 RED BRICK
- 03 WHITE BRICK
- 04 BLACK BRICK
- 05 DARK GREY METAL WINDOW/ DOOR SET
- 06 DARK GREY METAL RAILING
- 07 DARK GREY METAL CURTAIN WALL
- 08 RAISED LANDSCAPE PLANTERS
- 09 ROOF TOP PLANT

- ▽ Roof Level
- ▽ Level 10
- ▽ Level 9
- ▽ Level 8
- ▽ Level 7
- ▽ Level 6
- ▽ Level 5
- ▽ Level 4
- ▽ Level 3
- ▽ Level 2
- ▽ Level 1
- ▽ Level 0
- ▽ Basement 1



**1 Block 7 - Section - Looking West**  
1 : 250




- ▽ Roof Level
- ▽ Level 10
- ▽ Level 9
- ▽ Level 8
- ▽ Level 7
- ▽ Level 6
- ▽ Level 5
- ▽ Level 4
- ▽ Level 3
- ▽ Level 2
- ▽ Level 1
- ▽ Level 0
- ▽ Basement 1

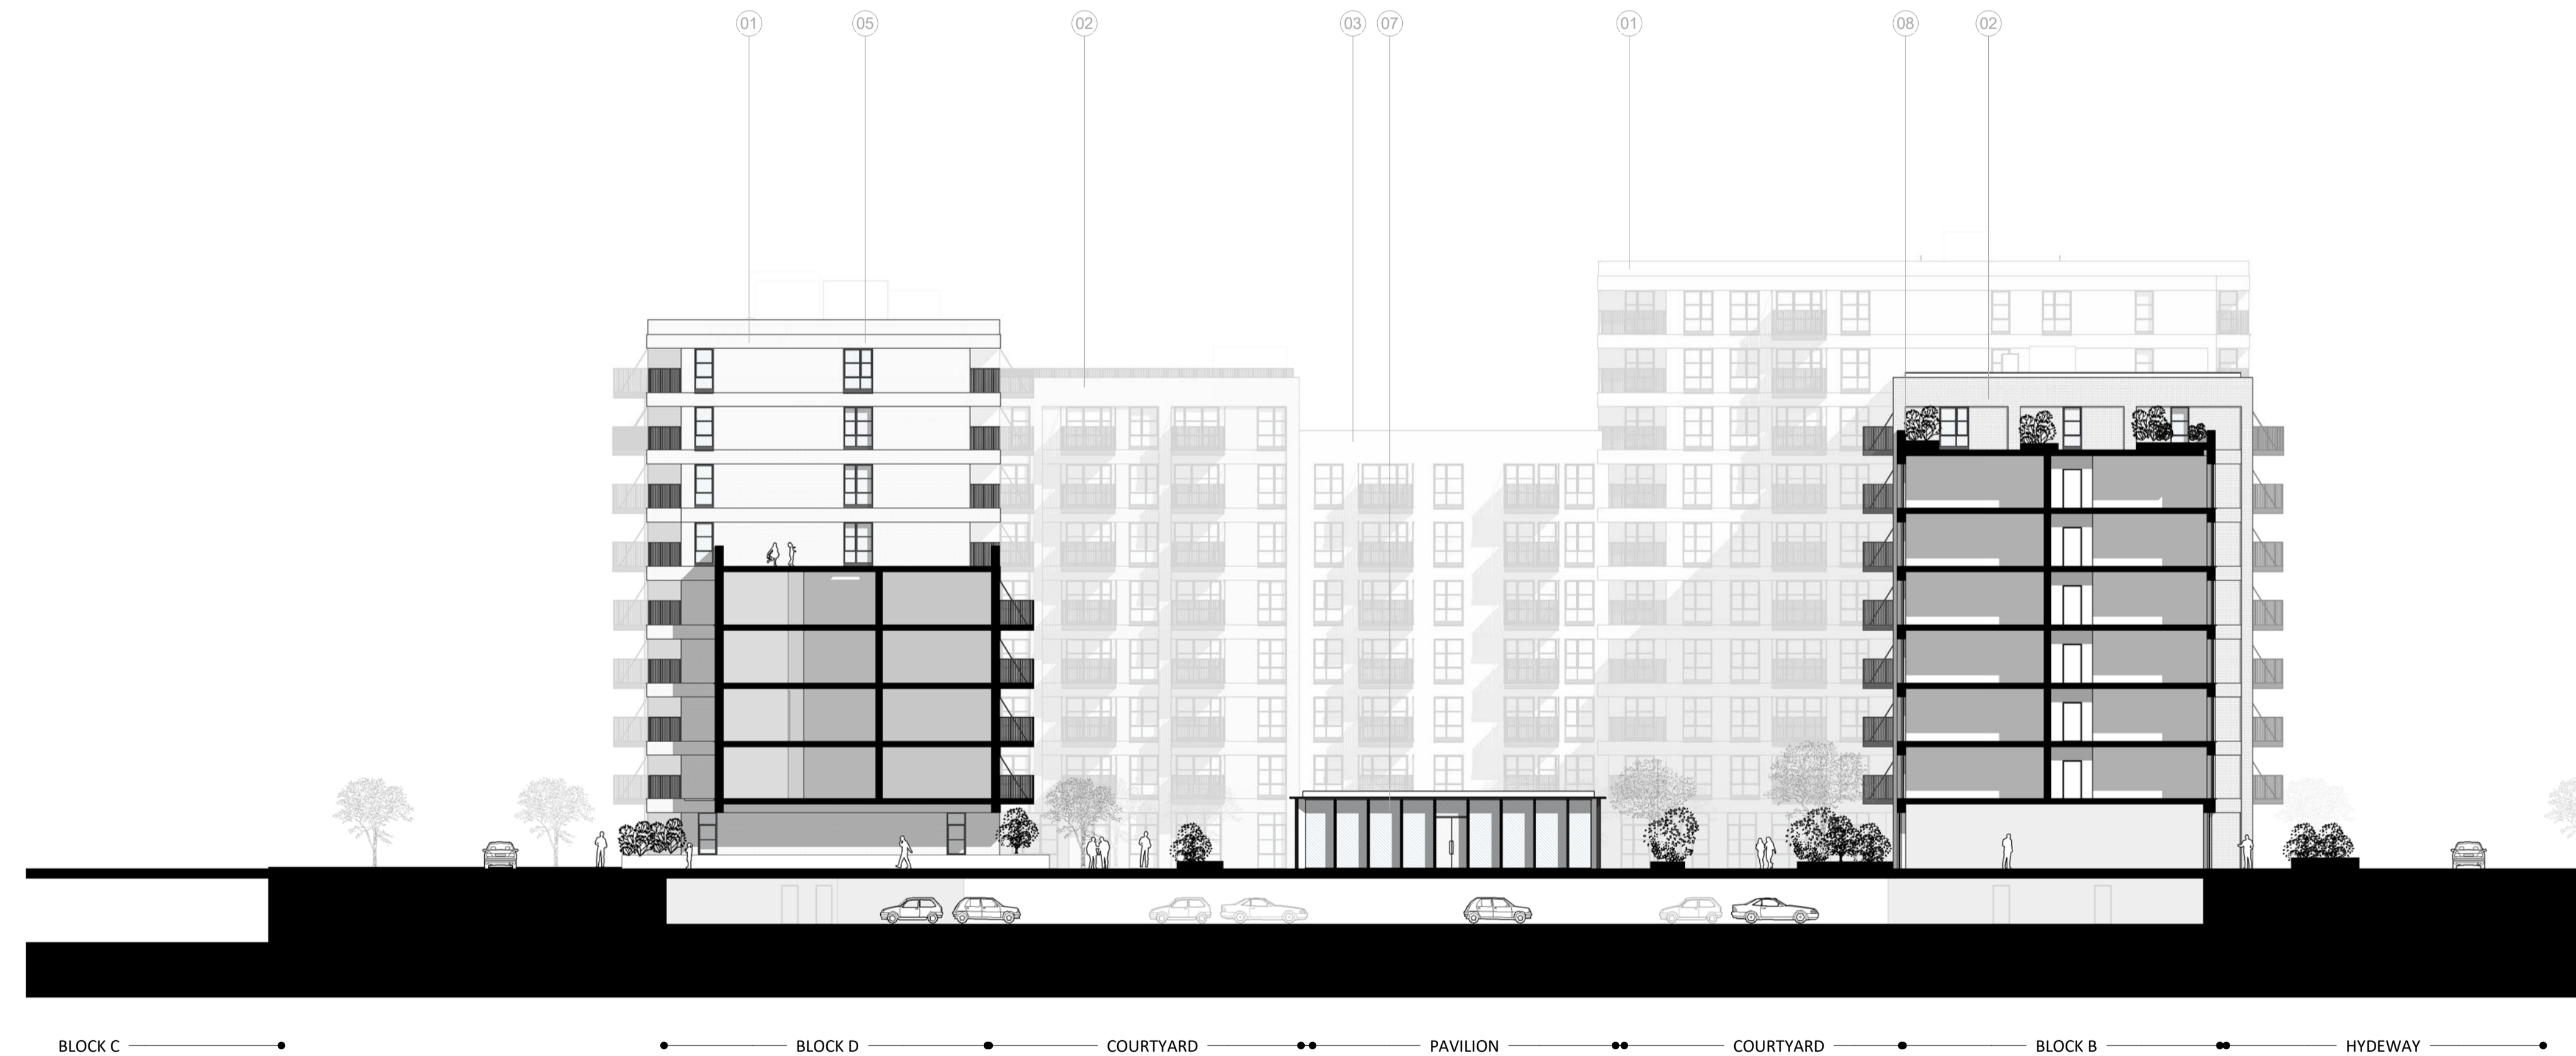

**2 Block 7 - Section - Looking East**  
1 : 250

**NOTES**  
CONSULTANTS  
- Refer to highways consultant's drawings for details  
- Refer to landscape consultant's drawings for details  
- Landscaping layout is indicative only  
  
AREAS  
- Refer to area schedule  
  
© Copyright Reserved. ColladoCollins Architects Ltd

Rev	Notes	Date	By	Auth
P1	Planning Issue	06/11/2020	SM	FvB

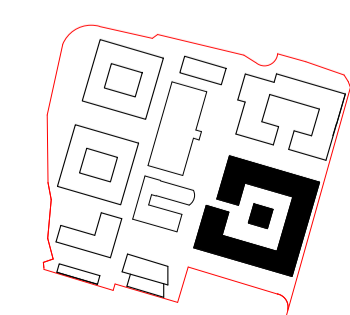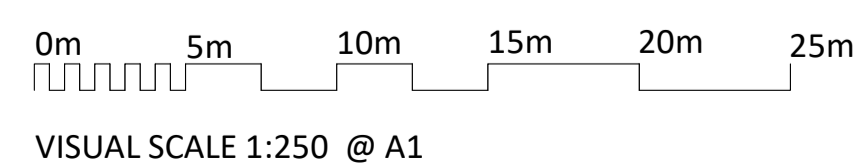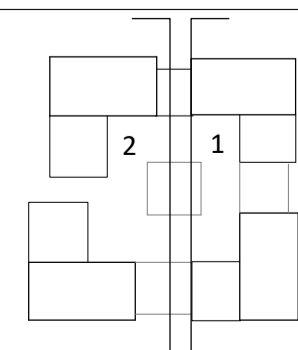

**ColladoCollins Architects**  
17-19 Foley Street  
London W1W 6DW  
T 020 7580 3490  
F 020 7580 2917  
info@colladocollins.com  
www.colladocollins.com  
Date: 06/18/14  
Drawn By: SM  
Checked by: FvB  
Scale @ A1: As indicated  
Scale @ A3: 1 : 500  
CAD File No:

Wheat Quarter Limited  
Former Shredded Wheat Factory  
Block 7 Sections looking West and East  
**PLANNING**  
18036  
P2-7-101