


MATERIAL NOTES

- 01 BUFF BRICK
- 02 RED BRICK
- 03 WHITE BRICK
- 04 BLACK BRICK
- 05 DARK GREY METAL WINDOW/ DOOR SET
- 06 DARK GREY METAL RAILING
- 07 DARK GREY METAL CURTAIN WALL
- 08 RAISED LANDSCAPE PLANTERS
- 09 ROOF TOP PLANT

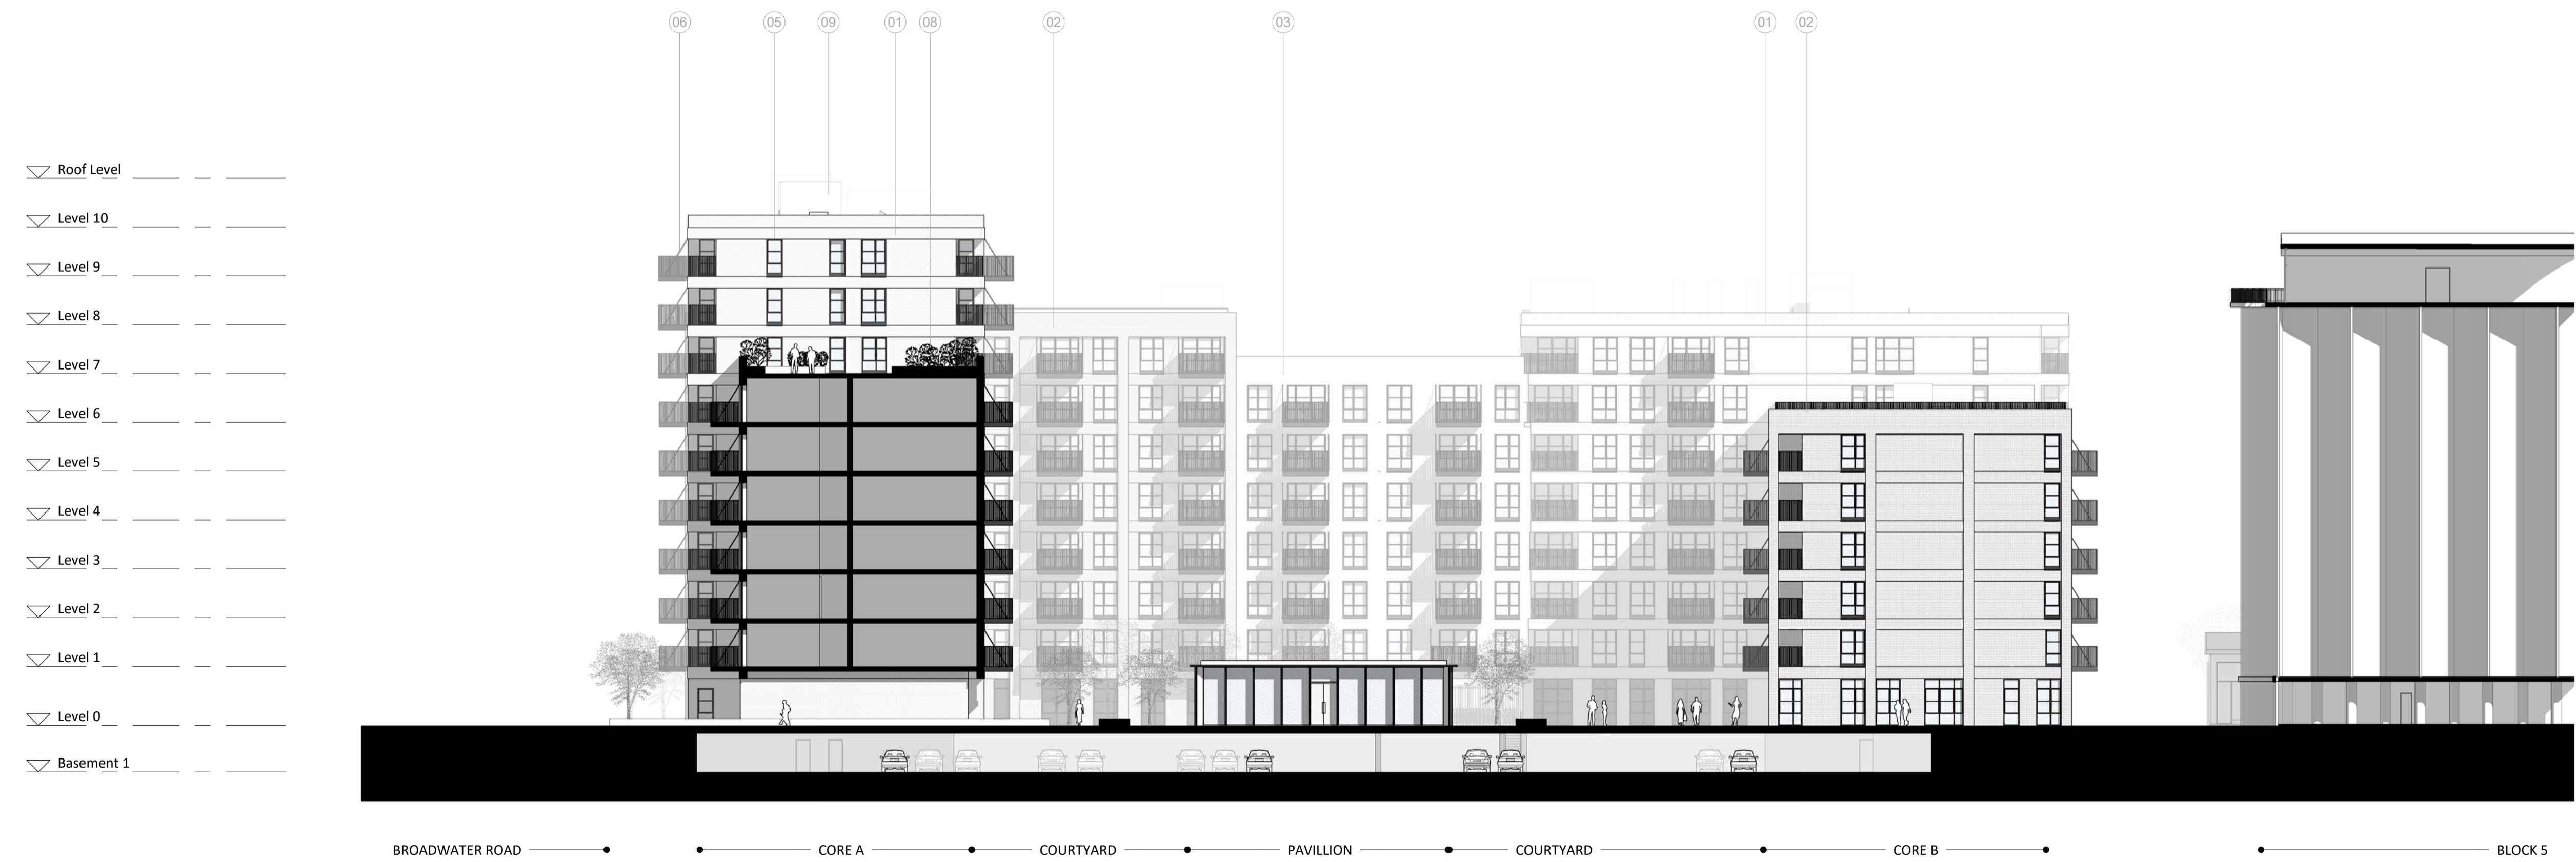

1 Block 7 - Section - Looking North
1 : 250






2 Block 7 - Section - Looking South
1 : 250

NOTES
CONSULTANTS
- Refer to highways consultant's drawings for details
- Refer to landscape consultant's drawings for details
- Landscaping layout is indicative only

AREAS
- Refer to area schedule

© Copyright Reserved. ColladoCollins Architects Ltd

Rev	Notes	Date	By	Auth
P1	Planning Issue	06/11/2020	SM	FvB

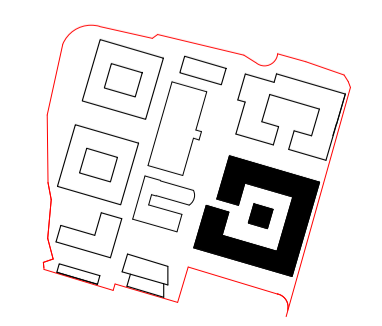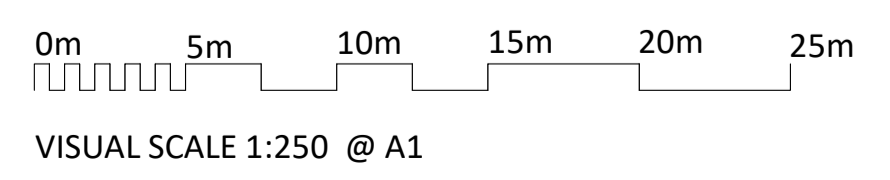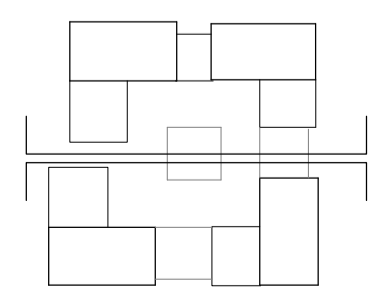

ColladoCollins Architects

17-19 Foley Street
London W1W 6DW
T 020 7580 3490
F 020 7580 2917
info@colladocollins.com
www.colladocollins.com

Date: 06/18/14
Drawn By: SM
Checked by: FvB
Scale @ A1: As indicated
Scale @ A3: 1 : 500
CAD File No:

Wheat Quarter Limited
Former Shredded Wheat Factory
Block 7 Sections Looking North
and South
PLANNING
18036

P2-7-100