


MATERIAL NOTES

- 01 PALE BUFF BRICK
- 02 PALE BUFF BRICK WITH PROJECTING FEATURE COURSE
- 03 DARK BUFF BRICK WITH PROJECTING FEATURE COURSE
- 04 RECONSTITUTED STONE FEATURE BAND
- 05 WINDOW/ DOOR SET - DARK BRONZE METAL EFFECT
- 06 RAILINGS - DARK BRONZE METAL EFFECT
- 07 CERAMIC TILE CLADDING
- 08 ROOF TOP PLANT



1 Block 06E - North Elevation

1 : 100 @A1



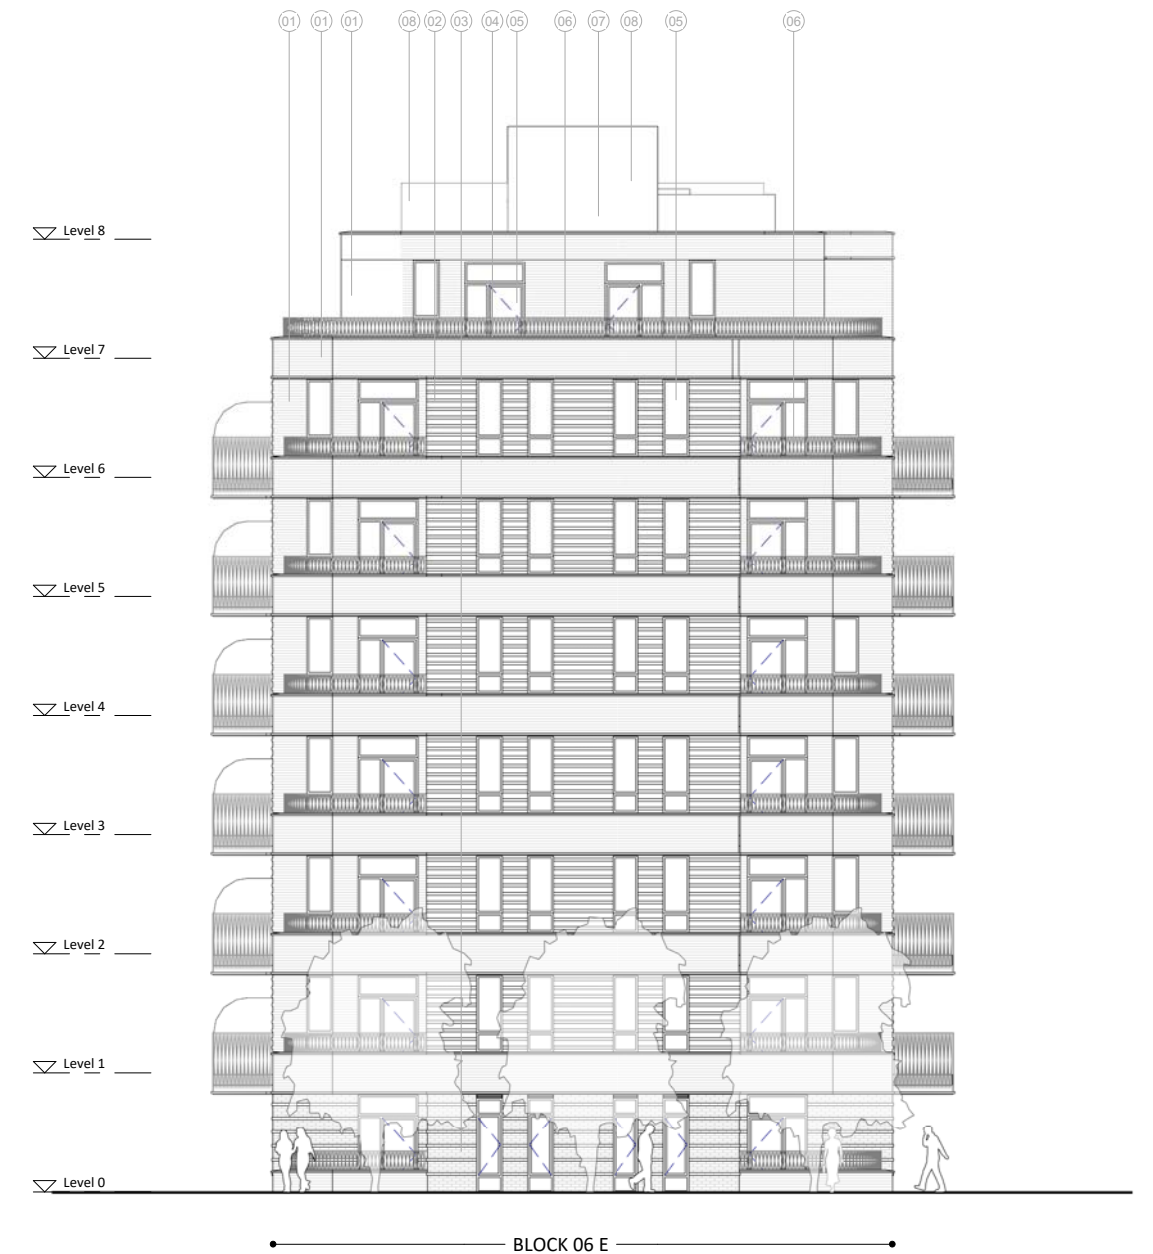


2 Block 06E - East Elevation

1 : 100 @A1

NOTES
 CONSULTANTS
 - Refer to highways consultant's drawings for details
 - Refer to landscape consultant's drawings for details
 - Landscaping layout is indicative only
 AREAS
 - Refer to area schedule
 © Copyright Reserved. ColladoCollins Partners LLP

Rev	Notes	Date	By	Auth
P1	Planning issue	20-11-06	JP	FvB

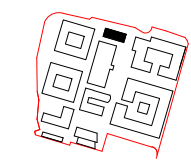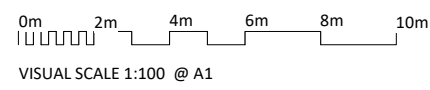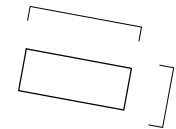

ColladoCollinsArchitects
 17-19 Foley Street
 London W1W 6DW
 T 020 7580 3490
 F 020 7580 2917
 info@colladocollins.com
 www.colladocollins.com
 Date: 06/11/20
 Drawn By: JP
 Checked by: FvB
 Scale @ A1: As indicated
 Scale @ A3: 1 : 200
 CAD File No:

Wheat Quarter Limited
 Former Shredded Wheat Factory
 Block 6E, North and East Elevations
PLANNING
 18036
 P3-6E-100