

MATERIAL NOTES

- 01 BUFF BRICK
- 02 RED BRICK
- 03 GREEN METAL WINDOW/ DOOR SET
- 04 GREEN METAL RAILING
- 05 GREEN METAL CURTAIN WALL
- 06 PERFORATED GREEN METAL ART SCREEN VENT
- 07 GREEN METAL I-BEAM COLONNADE
- 08 BUFF BRICK COLONNADE





1 North West Elevation
1 : 100

Rev	Notes	Date	By	Auth
P1	Planning Issue	06/11/20	YA	FVB

NOTES
CONSULTANTS
- Refer to highways consultant's drawings for details
- Refer to landscape consultant's drawings for details
- Landscaping layout is indicative only

AREAS
- Refer to area schedule

© Copyright Reserved. ColladoCollins Architects Ltd

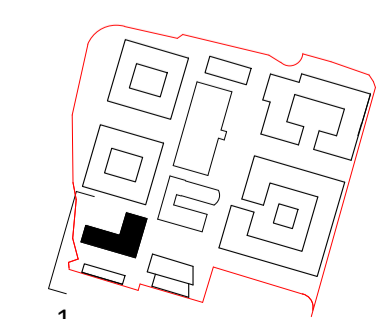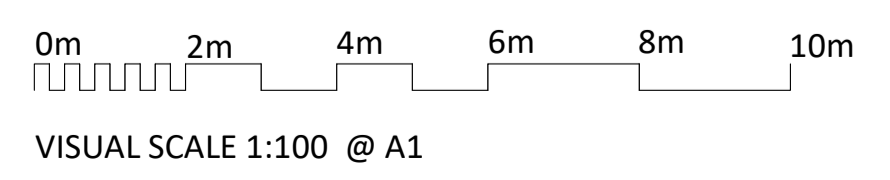

ColladoCollins Architects

17-19 Foley Street London W1W 6DW
T 020 7580 3490
F 020 7580 2917
info@colladocollins.com
www.colladocollins.com

Date: 06/18/14
Drawn By: YA
Checked by: FVB
Scale @ A1: As indicated
Scale @ A3:
CAD File No:

Hill
Wheat Quarter
Proposed North West Elevation

PLANNING
18036

P3-1-102

P1
Revision