



1 P3 - Block 6 North Elevation
1 : 250






2 P3 - Block 6 South Elevation
1 : 250

MATERIAL NOTES

- 01 BRICK - RED
- 02 BRICK - BLACK
- 03 BRICK - BUFF
- 04 METAL BAND - COPPER METALIC PLATE
- 05 METAL BAND - GREY METALIC PLATE
- 06 WINDOW/ DOOR SET - DARK GREY METAL
- 07 RAILINGS - COPPER METALIC
- 08 RAILINGS - DARK GREY METAL
- 09 RAISED LANDSCAPE PLANTERS
- 10 ROOF TOP PLANT
- 11 CONCRETE CAP
- 12 GREEN WALL

NOTES				
CONSULTANTS				
- Refer to highways consultant's drawings for details				
- Refer to landscape consultant's drawings for details				
- Landscaping layout is indicative only				
AREAS				
- Refer to area schedule				
© Copyright Reserved. ColladoCollins Architects Ltd				

Rev	Notes	Date	By	Auth
P1	Planning Issue	16/11/20	SM	FvB

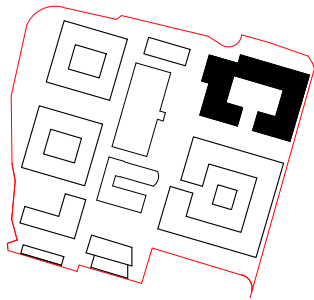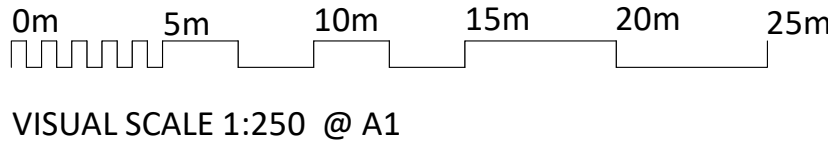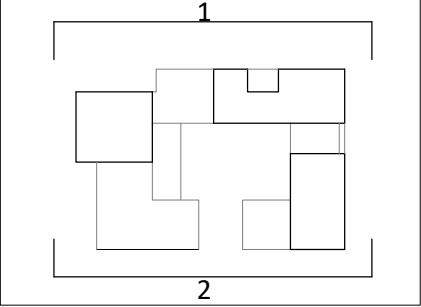

ColladoCollins Architects

17-19 Foley Street
London W1W 6DW
T 020 7580 3490
F 020 7580 2917
info@colladocollins.com
www.colladocollins.com

Date: 16/10/2020
Drawn By: RB
Checked by: FVB
Scale @ A1: As indicated
Scale @ A3: 1 : 500
CAD File No:

Audely
Wheat Quarter - Block 6
North & South Elevations

PLANNING
18036

P3-6-100