


003
402

PODIUM GARDEN - BLOCK 6
SECTION


SCALE - 1:100

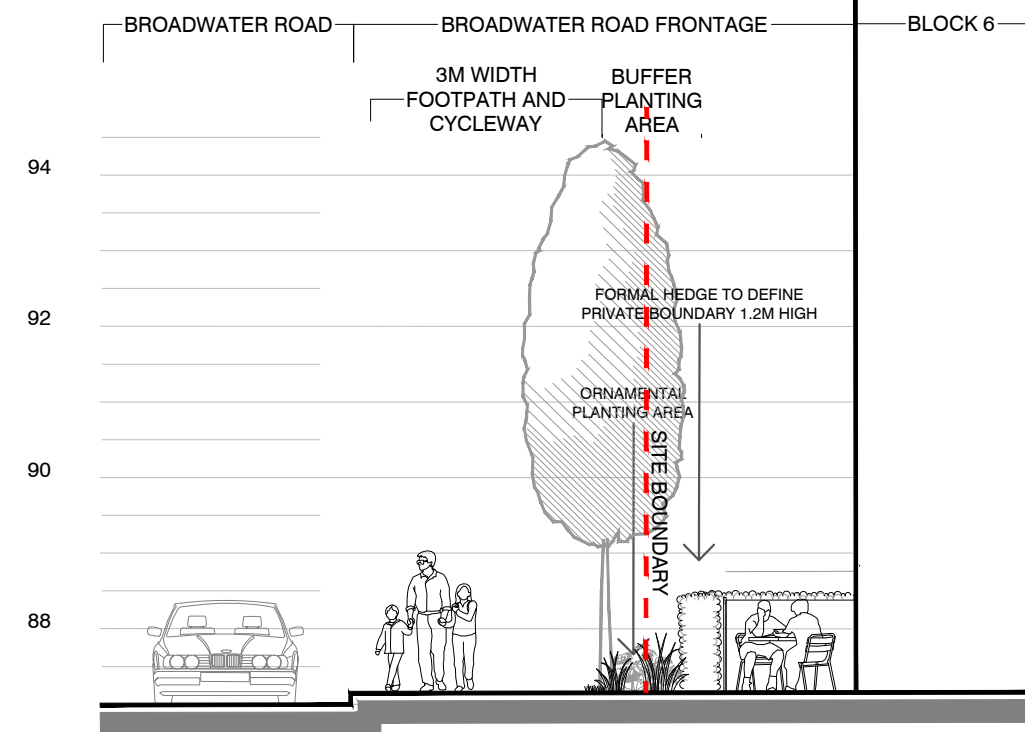

004
402

BROADWATER ROAD FRONTAGE
SECTION

SCALE - 1:100

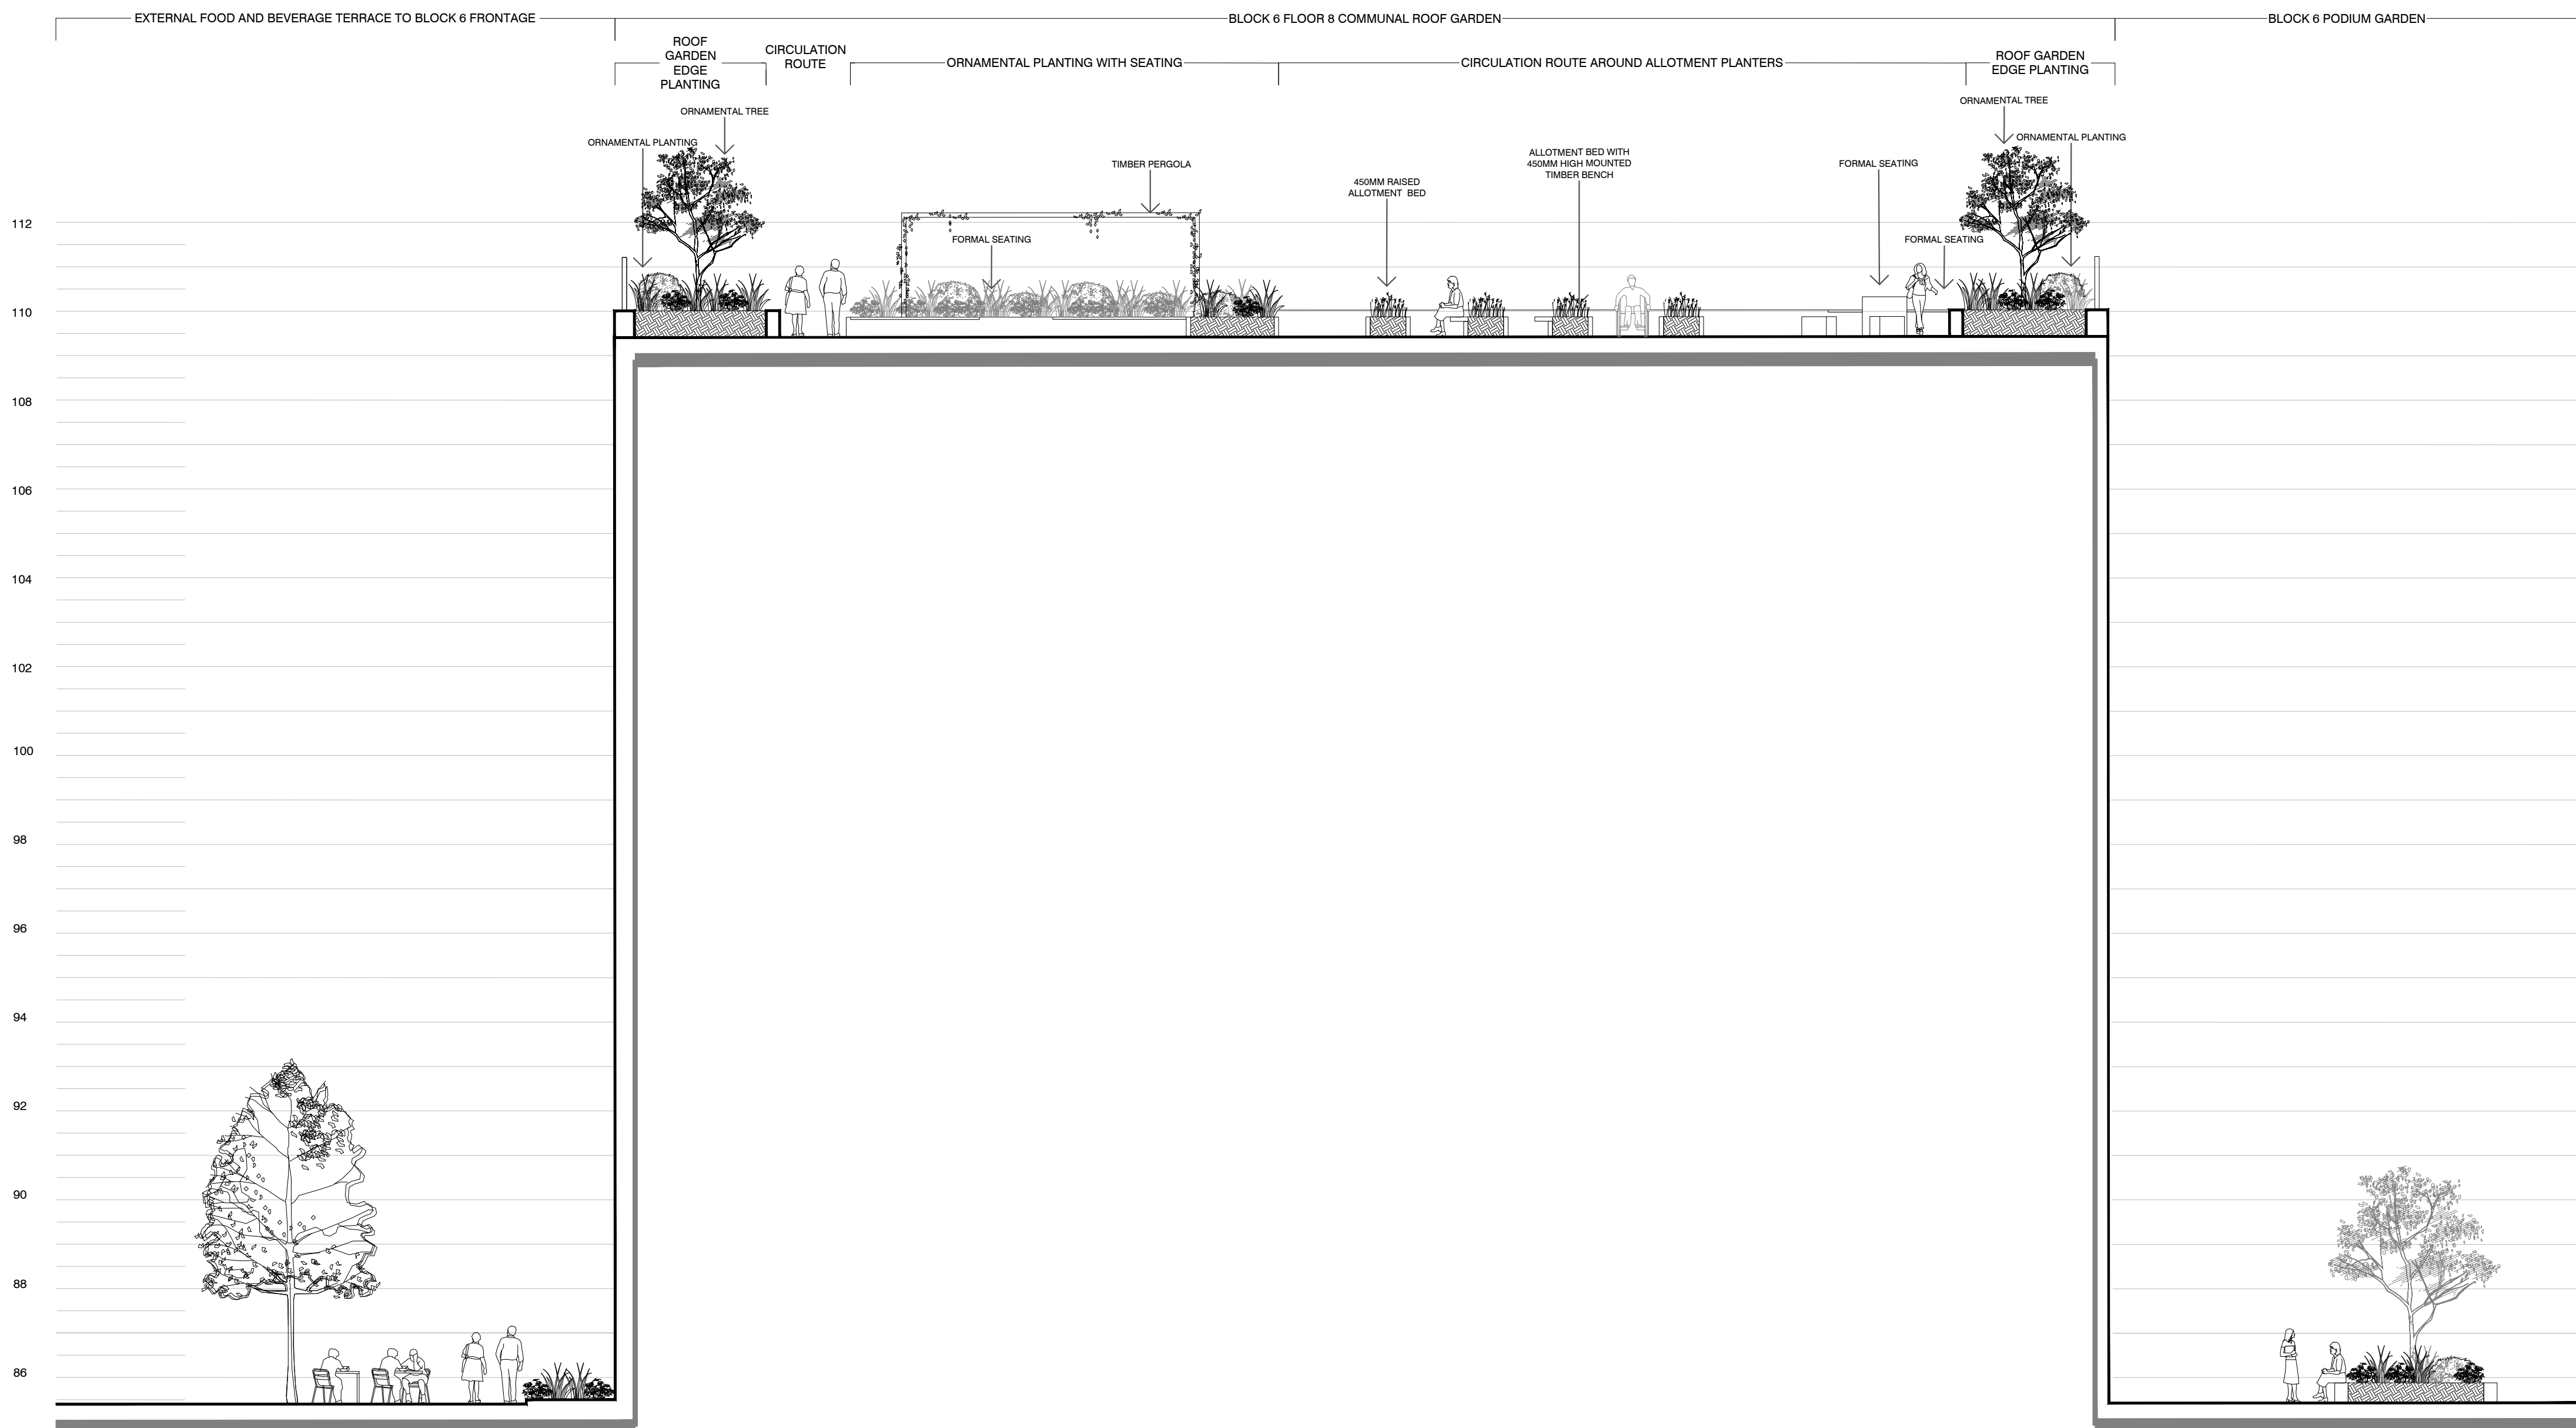

005
402

ROOF GARDEN - BLOCK 6
SECTION


SCALE - 1:100



This drawing is the property of Bradley Murphy Design Ltd. Copyright is reserved by them and the drawing is issued on the condition that it is not copied, reproduced, retained nor disclosed to any unauthorized person either wholly or in part without the consent of Bradley Murphy Design Ltd.

- NOTES:
1. THIS DRAWING IS BASED ON BMD 20.019.DR.P001
 2. THIS DRAWING SHOULD BE READ IN CONJUNCTION WITH ALL OTHER LANDSCAPE DRAWINGS AND DOCUMENTS
 3. THIS DRAWING IS NOT INTENDED FOR CONSTRUCTION
 4. DO NOT SCALE FROM THIS DRAWING
 5. ANY DISCREPANCIES WITHIN THIS DRAWING OR BETWEEN THIS DRAWING AND ANY OTHER INFORMATION IS TO BE REPORTED TO BMD FOR CLARIFICATION

SECTION LOCATION PLAN

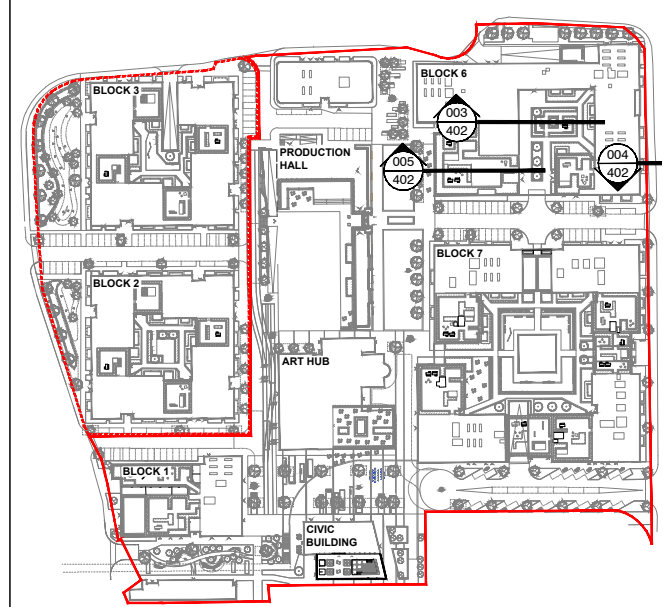

| | | |
|-----|-------------------------------------|----------|
| C | UPDATED TO LATEST LAYOUT | 08/01/20 |
| B | SECTION 4 ADDED & SECTION 5 UPDATED | 20/11/20 |
| A | SECTION 4 ADDED & SECTION 5 UPDATED | 13/11/20 |
| Rev | Description | Date |

Purpose of Issue

PLANNING

Bradley Murphy Design Ltd
6 The Courtyard
Hutton Technology Park
Dark Lane
Hutton
Warwickshire
CV35 8XB

BMD

t: 01926 676496
e: info@bradleymurphydesign.co.uk
www.bradleymurphydesign.co.uk

Client

WHEAT QUARTER LIMITED

Project
Former Shredded Wheat Factory - North Side

Drawing Title
Detailed Sections 003,004 &005 (Sheet 2 of 9)

| | | | |
|-------------------|----------------|------------------|--------------------|
| Drawn ZG | Checked MP | Approved RW | Date 16/10/2020 |
| Job No. 20.019 | Scale 1:100 | Sheet Size A1 | Revision |

Drawing Number
BMD.20.019.DR.P402

C