


**1 Section AA**  
1 : 100

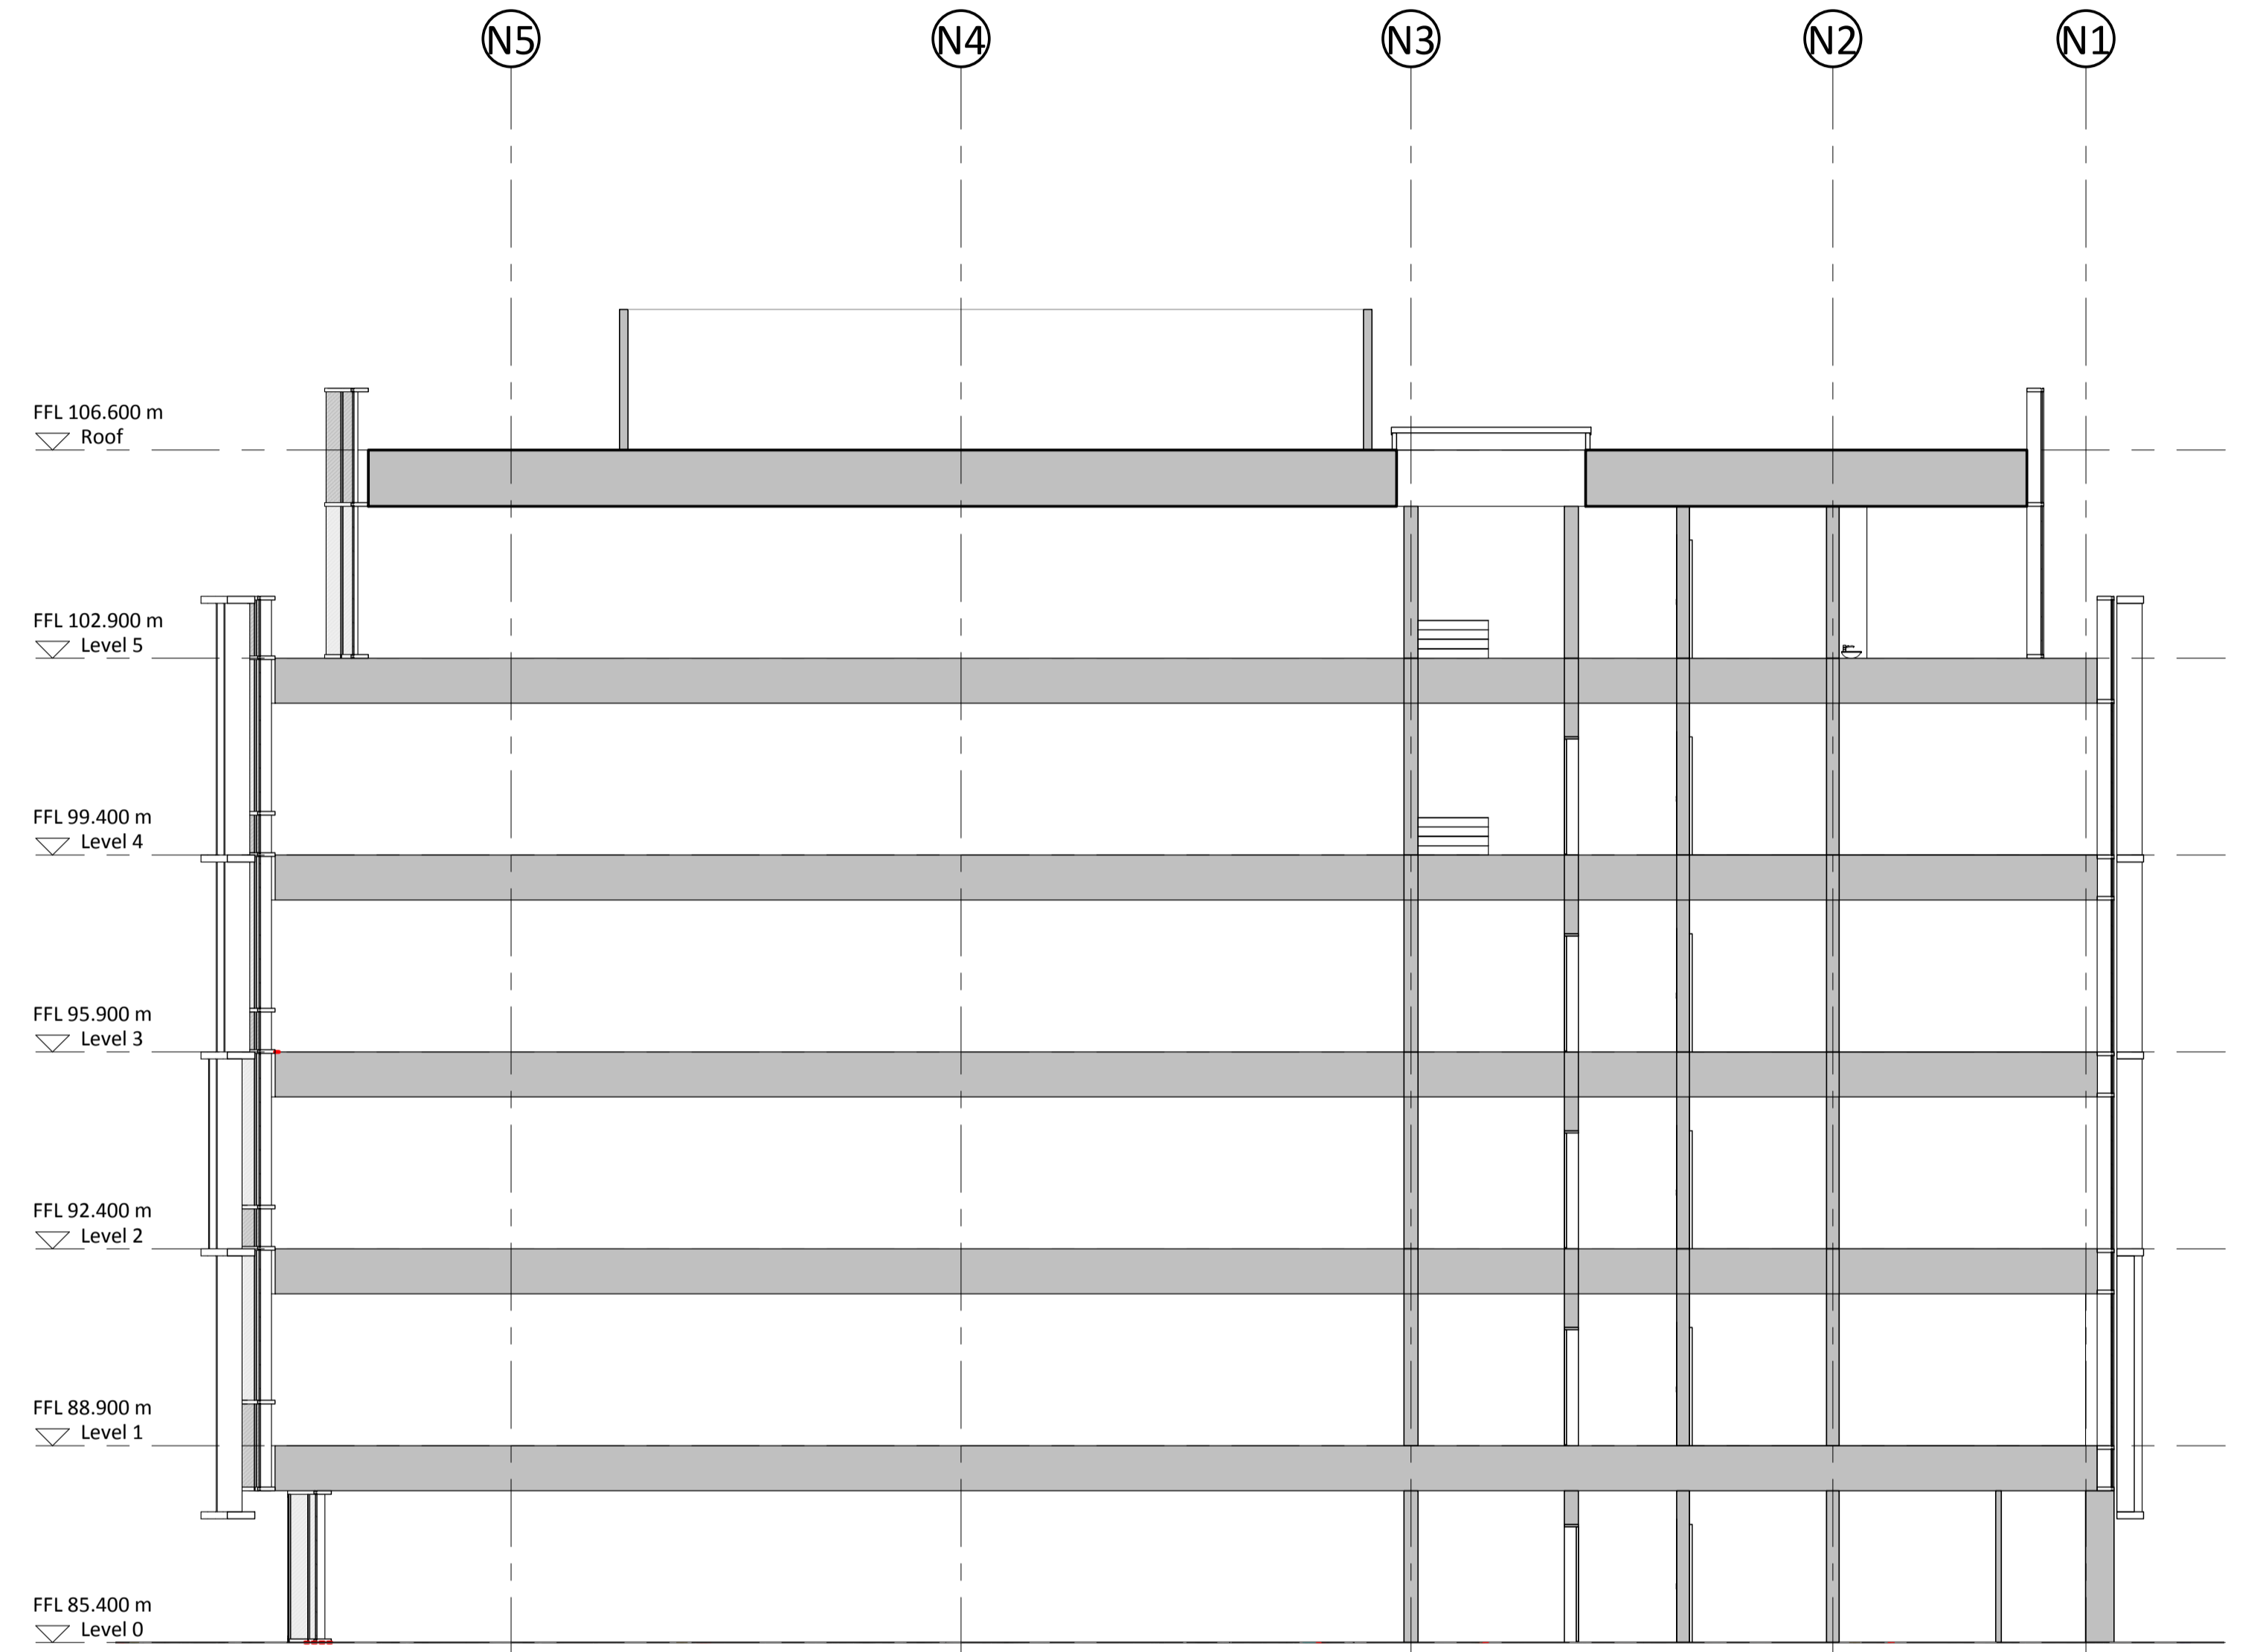




**2 Section BB**  
1 : 100

**NOTES**  
CONSULTANTS  
- Refer to highways consultant's drawings for details  
- Refer to landscape consultant's drawings for details  
- Landscaping layout is indicative only

**AREAS**  
- Refer to area schedule

© Copyright Reserved. ColladoCollins Partners LLP

Rev	Notes	Date	By	Auth
P1	Planning Submission	19.04.24	RK	FvB

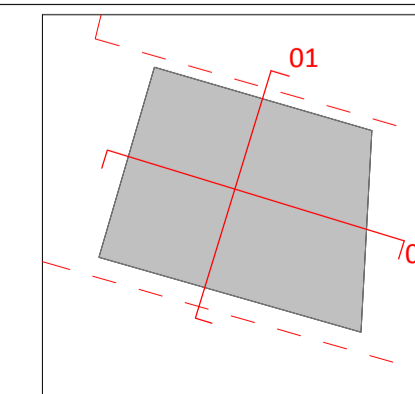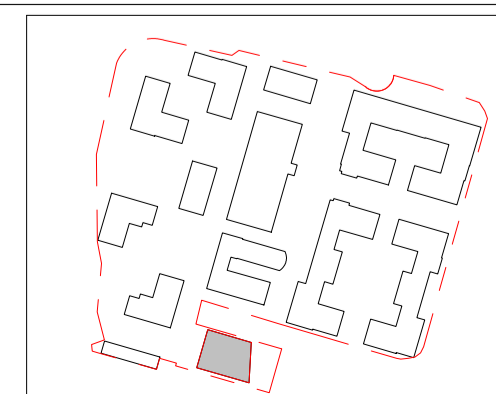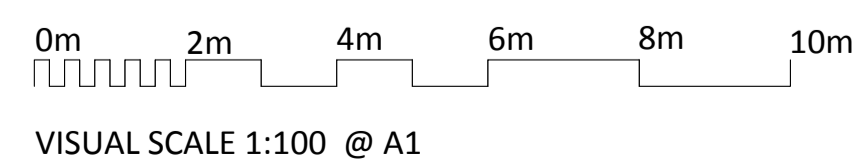

**ColladoCollins Architects**

17-19 Foley Street  
London W1W 6DW  
T 020 7580 3490  
F 020 7580 2917  
info@colladocollins.com  
www.colladocollins.com

Date: 06/05/14  
Drawn By: Author  
Checked by: Checker  
Scale @ A1: As indicated  
Scale @ A3:  
CAD File No:

The Wheat Quarter, Welwyn Garden City

The Louis de Soissons Building (LDS)

Sections

**PLANNING**  
18036-03

P2-100

P1  
Revision