

Do not scale from this drawing.
Contractor must confirm site dimensions prior to starting work and/or shop drawings.


supplementary drawing no. 2000 110

supplementary drawing no:
DWG.NO

NOTES

LEGEND	
	EXTENSIBLE REMOTE WALL LIGHT
	EXTENSIBLE REMOTE CONTROL FOR WALL-SWITCH DEVICES
	PLATE FIXED LED SQUARE
	PRE-DEFINING CONTROL
	PHOTO-ELECTRIC CELL
	DOME CITY CAMERA
	ELECTRIC CAR CHARGE POINT

FOR DETAILS OF LUMINAIRES REF. A To D - REFER TO GEMA QUOTATION IN THE SPECIFICATION

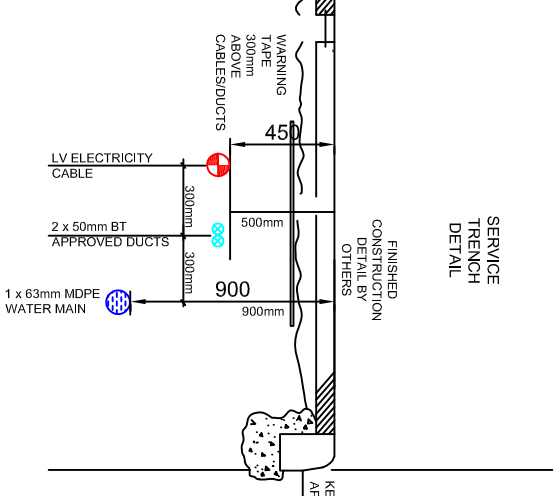

Date:	Description:
Drawn:	
Checked:	

**RJA CONSULTANCY & MANAGEMENT
CHARTERED BUILDING SERVICES ENGINEERS**



**Bankside
Middle Aston
Oxon
OX25 5PZ
t: 01869 347131**

t: 01869 347131

Project: 37 BROADWATER ROAD
WELWYN GARDEN CITY

Title:

PROPOSED EXTERNAL BUILDING SERVICES & PV ARRAY

Drawn:	RA	Checked:	SGA
Date:	NOV 2020	Scale:	1:100 @ A1
Drawing no:			Revisior:

1359 - 500

T-3

Status: **TENDER**

This drawing is the property of RJA Consultancy & Management. It must not be copied or lent to any third party without the written consent of RJA Consultancy & Management and must be returned to RJA Consultancy & Management on request.